


Fisher Beitenman & Co

Huntzinger Royer & Co

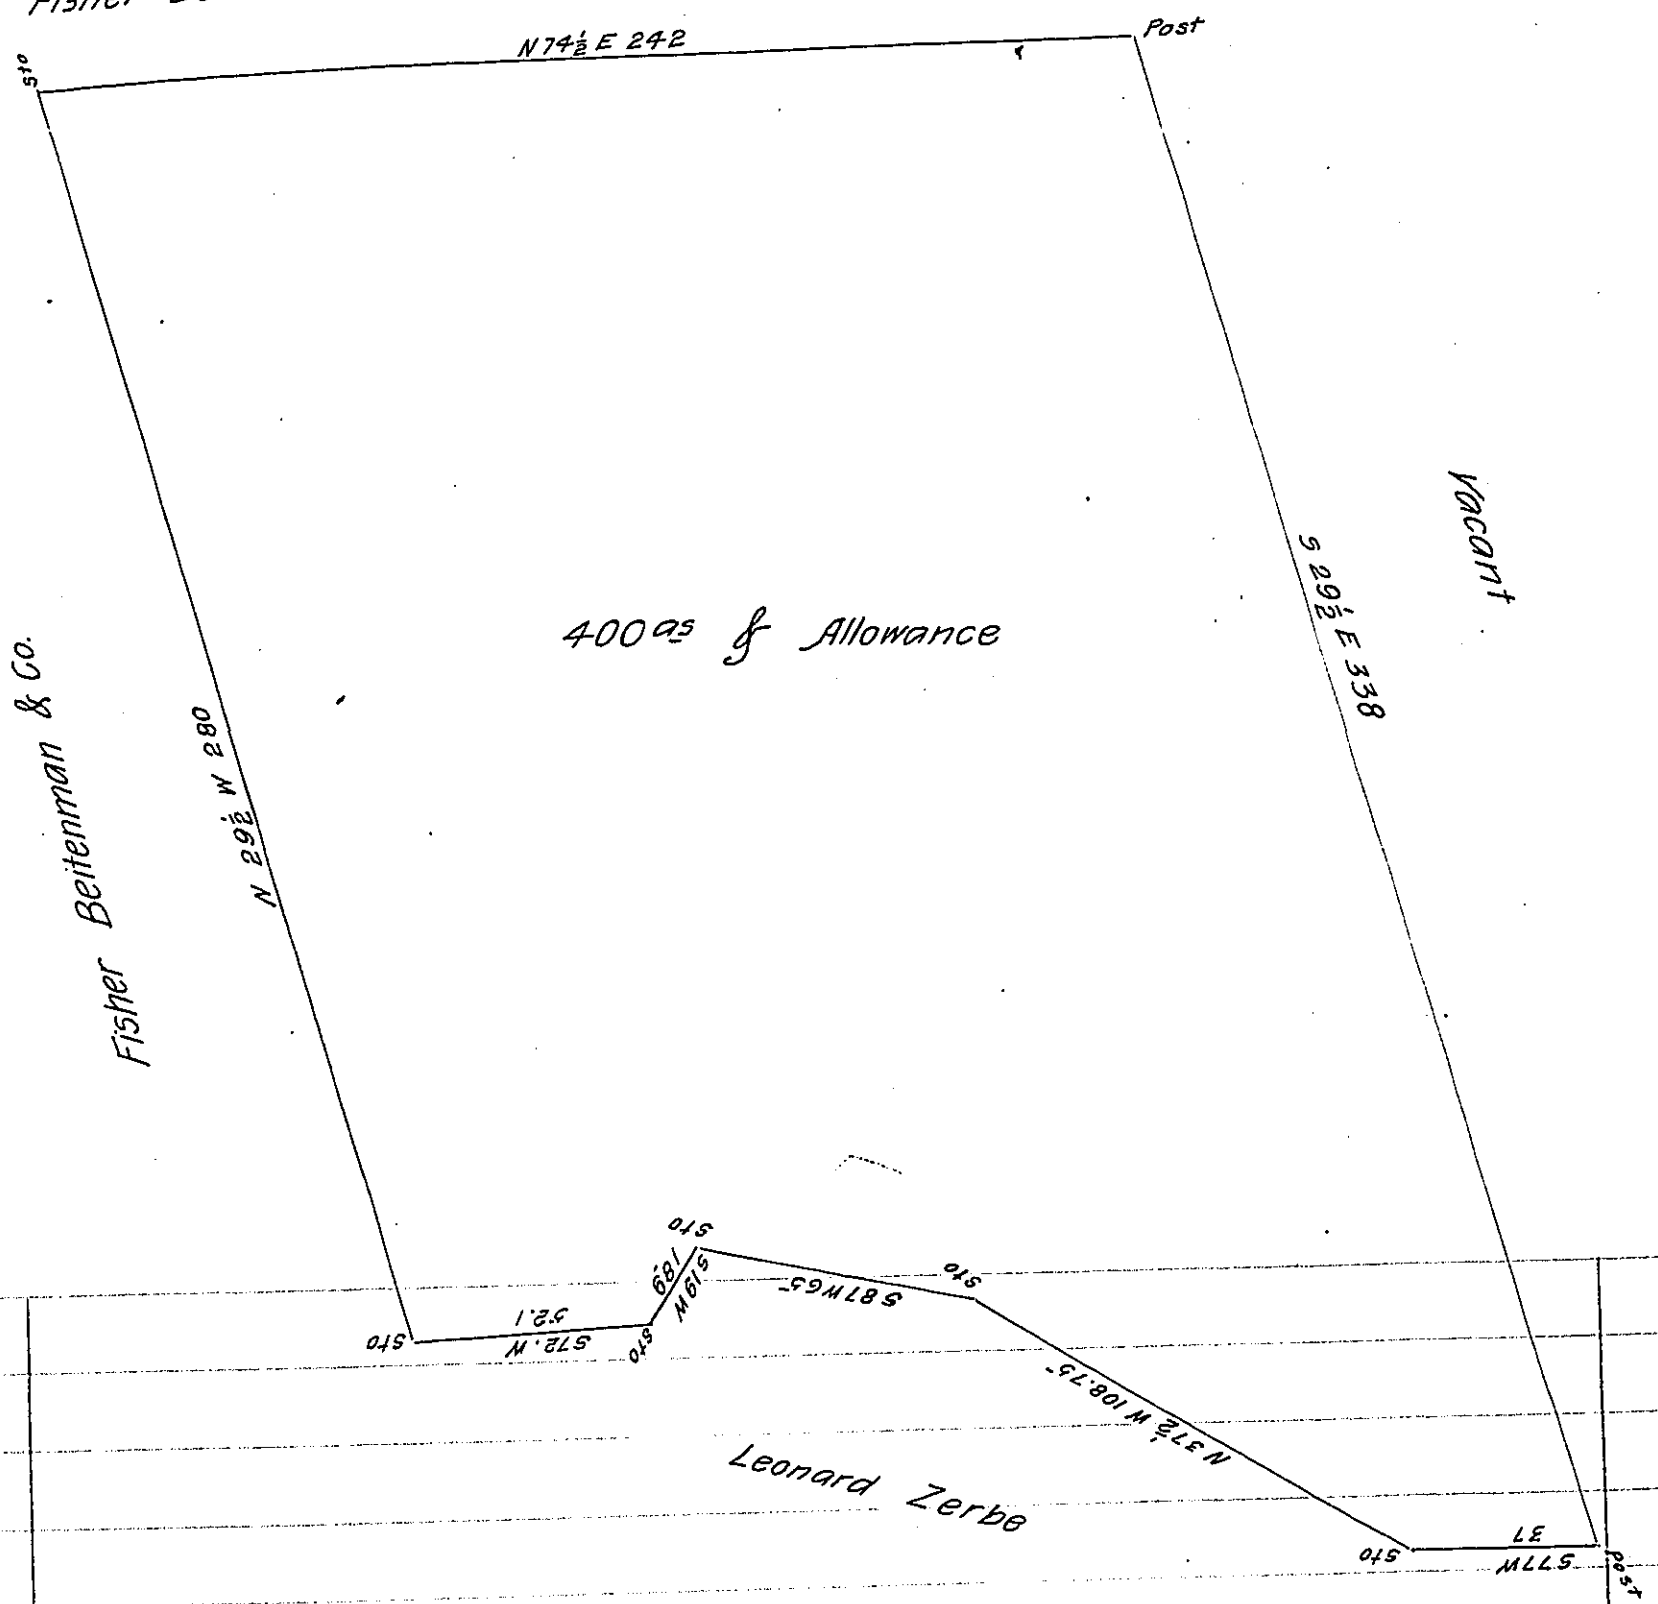

Surveyed in pursuance of a Warrant granted to Daniel B. Fisher dated May 12<sup>th</sup> 1862. Situate partly in Manheim township Schuylkill County and partley Upper Tulpehocken Township Berks County.

Surveyed May 15<sup>th</sup> 1862 Containing Four hundred acres and allowance of 6 per cent for Roads &c.

Pr Daniel S. Zacharias

C. S.

To James P. Barr Esq

Surveyor General.

IN TESTIMONY that the above is a copy of the original remaining on file in the Department of Internal Affairs of Pennsylvania, made conformably to an Act of Assembly approved the 16th day of February, 1833, I have hereunto set my Hand and caused the Seal of said Department to be affixed at Harrisburg, this twenty first day of March 1905.

*Geo. D. Perry*  
Secretary of Internal Affairs.