


Fisher Beitenman & Co

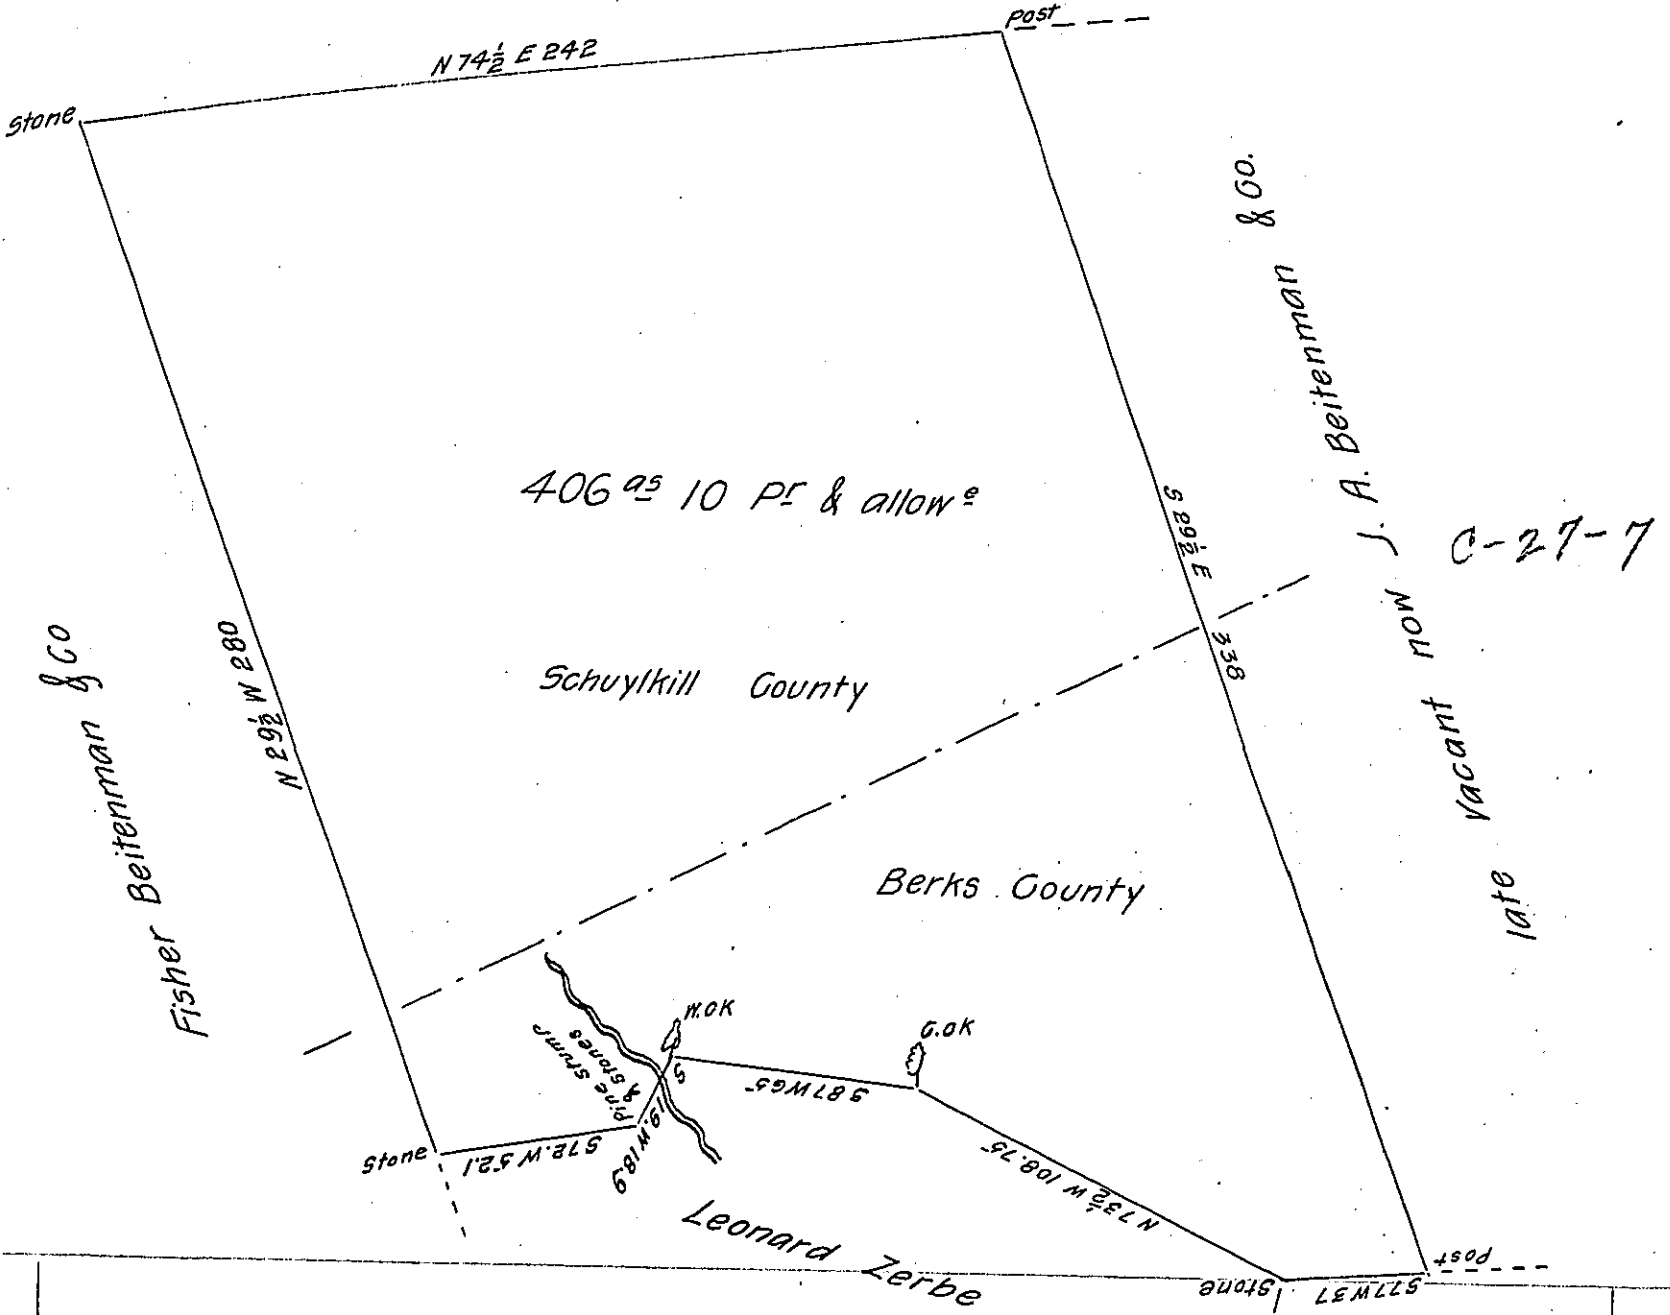

Fisher Beitenman & Co

J. A. Beitenman & Co.
vacant now late

406 acs 10 P & allow

Schuylkill County

Berks County

Leonard Zerbe

D-24-157

Joseph Seyfert
C-85-183

In pursuance of a Warrant dated the twelfth day of May 1862 there was surveyed on the 20th day of May 1862 unto Daniel B. Fisher the above described tract of Land situate partly in the Township of Upper Tulpehocken in the County of Berks, and partly in the Township of Manheim, in the County of Schuylkill containing Four hundred and six acres and ten perches and the allowance of six per cent for Roads &c.

P^r Daniel S. Zacharias C. S.

To the Hon J. M. Campbell Surveyor General
Harrisburg Penn^a

Approved July 9th 1867 so far as Schuylkill County is concerned

G. W. Matchin C. S.

IN TESTIMONY that the above is a copy of the original remaining on file in the Department of Internal Affairs of Pennsylvania, made conformably to an Act of Assembly approved the 16th day of February, 1833, I have hereunto set my Hand and caused the Seal of said Department to be affixed at Harrisburg, this twenty first day of March 1905.

George P. ...
Secretary of Internal Affairs.