


C 165-277

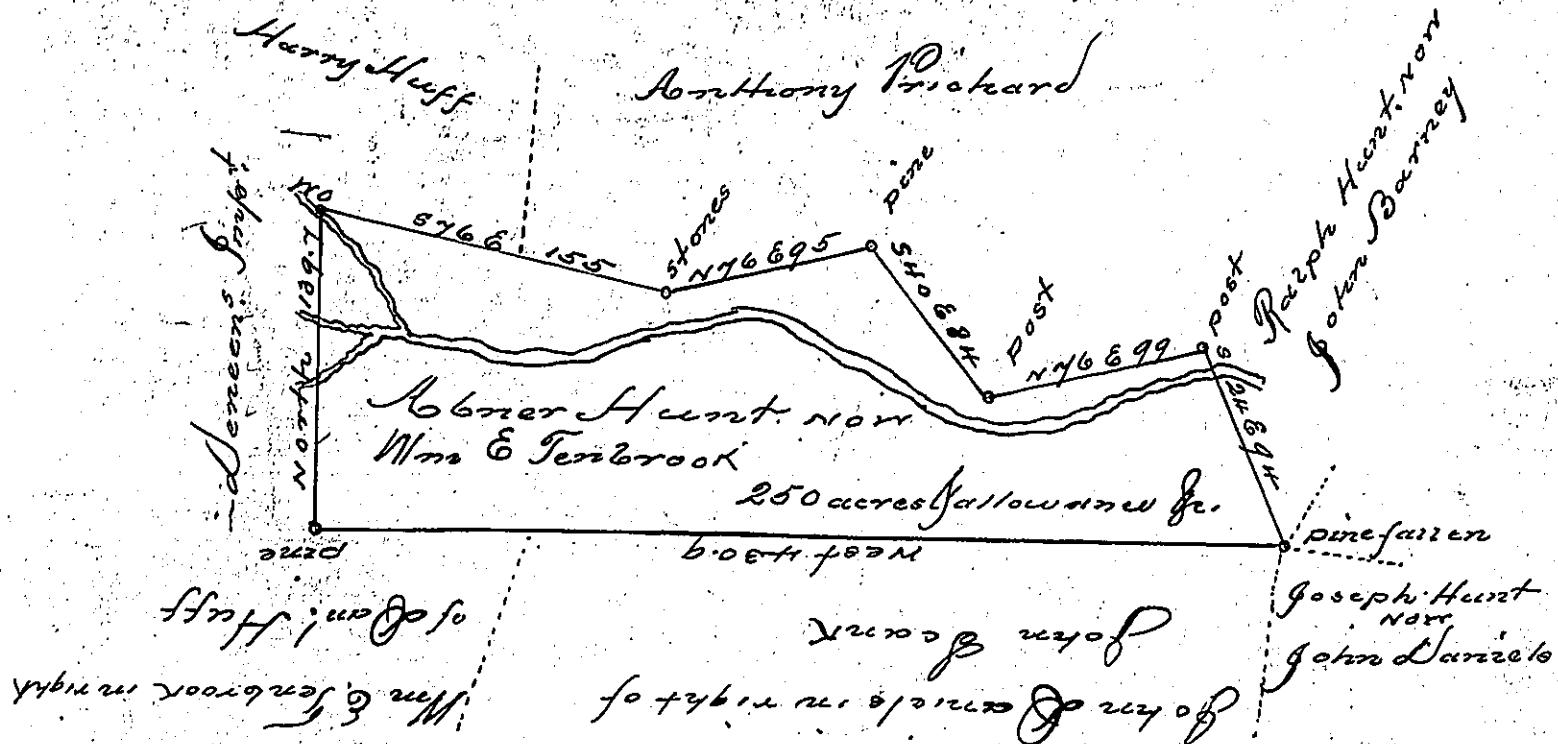

C 165-D-5-156

C 165-278

Situation on Torsoloway Creek where it breaks thro' Siding Hill in Beth-
 el Township Bedford County, including an Improvement and actual
 Residence, containing 250 Acres and the allowance of six fm. 60 ft. fe. Orig-
 inally Surveyed for Abner Hunt, warrant dated the 28th day of
 December, 1785, Resurveyed for Mrs. E. Tenbrook agreeably to the old
 Marks on the ground the 18th day of September 1848

for Michael Reed

Examined & approved of the 24th Nov. 1848.

Isaac Kensinget D.D.

To John Laporte Esq.
D.Y.

IN TESTIMONY that the above is a copy of the original remaining on file in
 the Department of Internal Affairs of Pennsylvania, made
 conformably to an Act of Assembly approved the 16th day of
 February, 1833, I have hereunto set my Hand and caused
 the Seal of said Department to be affixed at Harrisburg,
 this twentythird day of May, 1905,

Isaac D. Brown
 Secretary of Internal Affairs.