


P-148

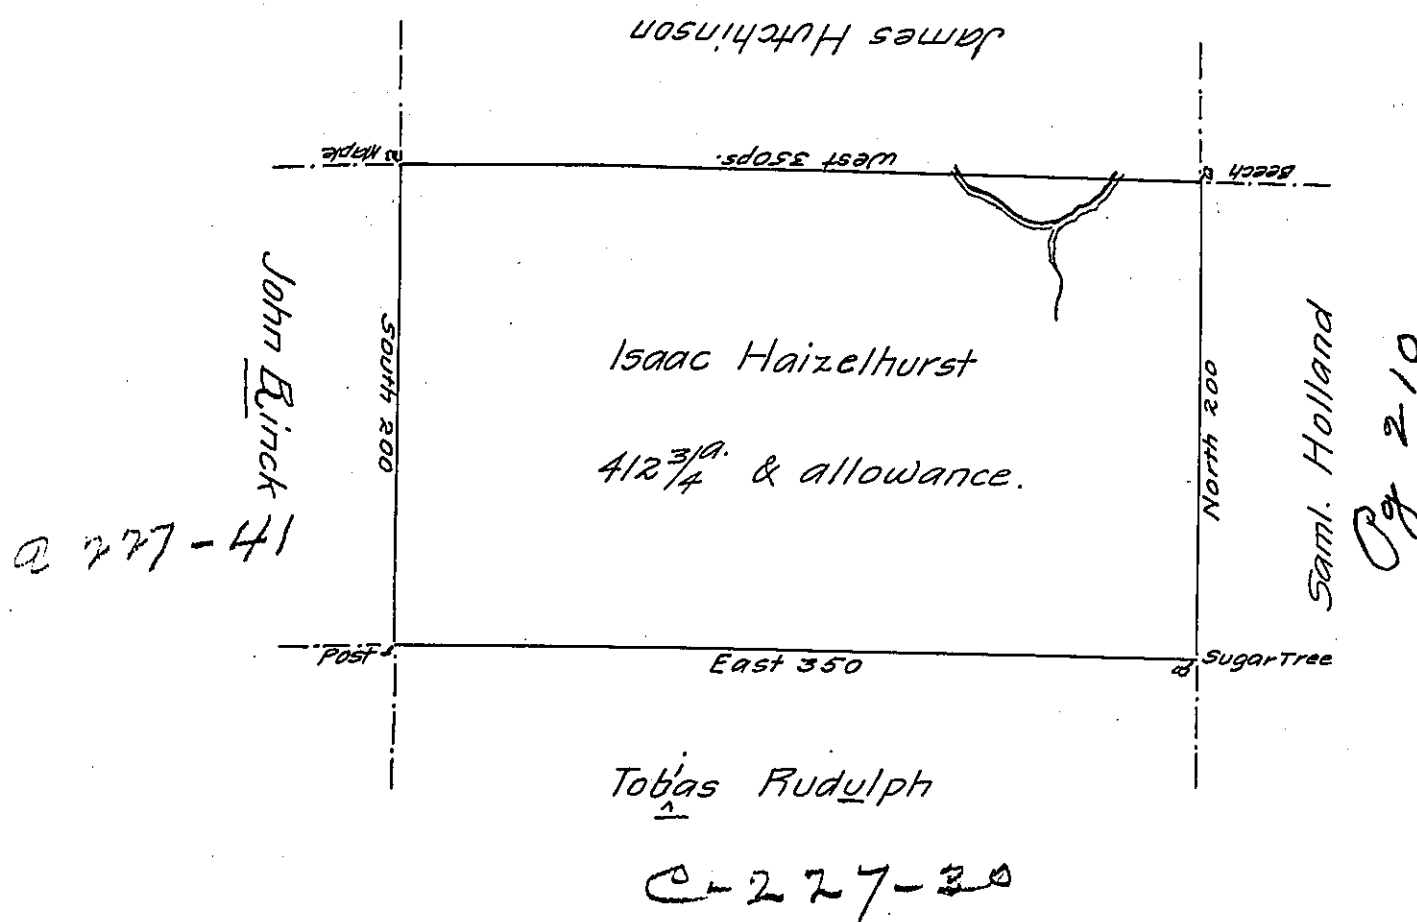

@ 227-41

Saml. Holland

Page 210

C-227-30

A Draught of a Tract of Land Called _____ Situate
 on the Waters of Salt Lick Creek, Adjoining Land of Tobias Rudolph,
 and others in Stoke Township Northumberland County, Surveyed on the
 25th day of Sepr. 1786 for Isaac Hazlehurst, by Virtue of his Warrant
 dated the 18th day of July 1786 Containing four Hundred and Twelve
 Acres and $\frac{3}{4}$ and allowance of Six pCent for Roads &c.

by

To John Lukens Esqr. }
 Surveyor Genl. }

Wm. Gray D.S.

now Luzerne County

IN TESTIMONY that the above is a copy of the original remaining on file in
 the Department of Internal Affairs of Pennsylvania, made
 conformably to an Act of Assembly approved the 16th day of
 February, 1833, I have hereunto set my Hand and caused
 the Seal of said Department to be affixed at Harrisburg,
 this fifth day of June 1905

Isaac P. Brown
 Secretary of Internal Affairs.