


George Boon

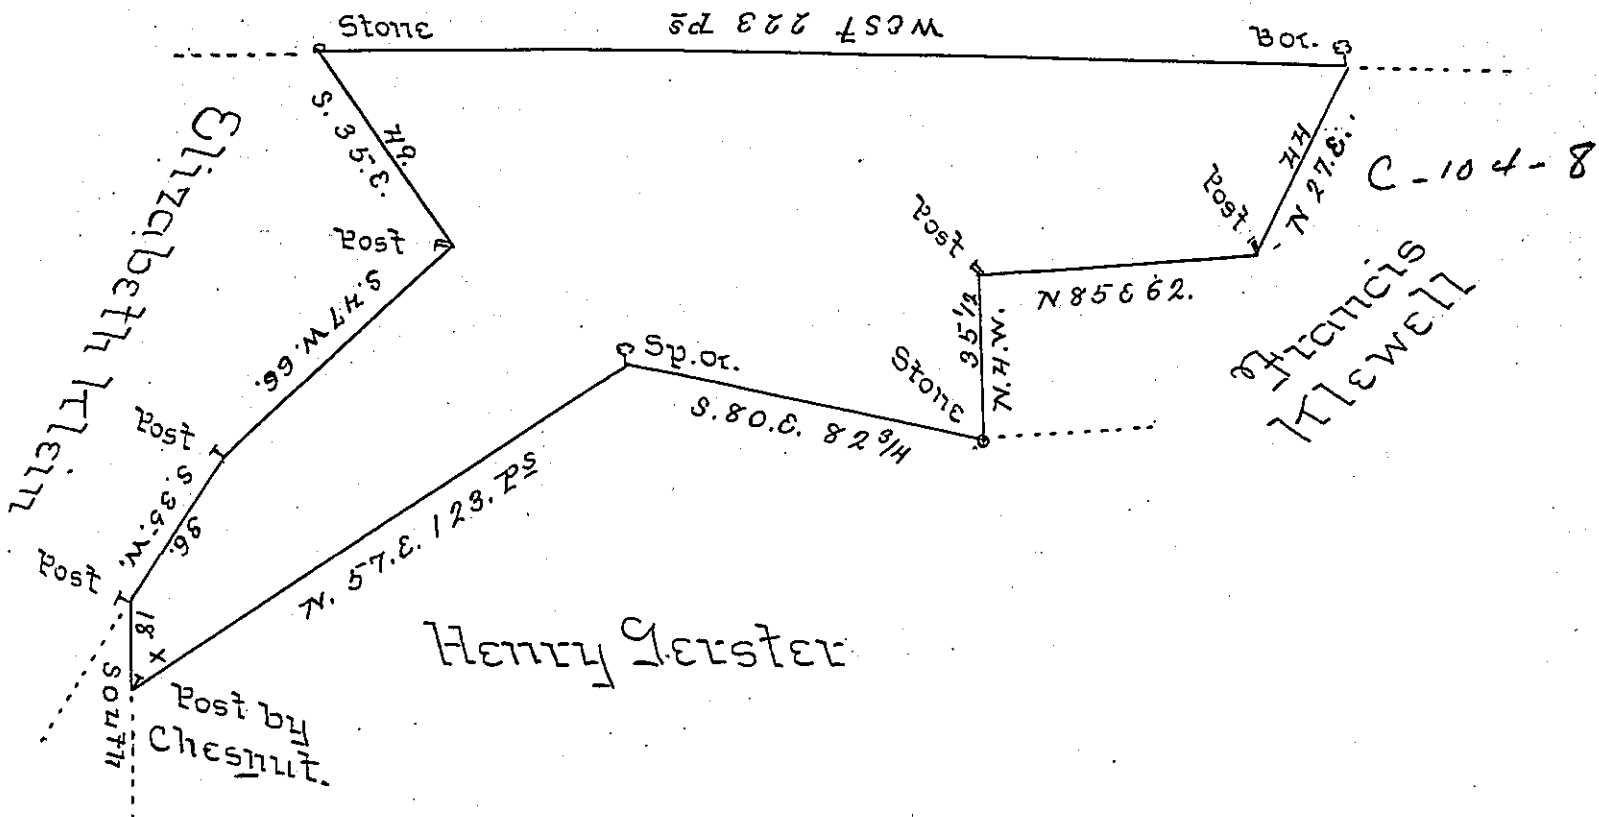

By Virtue of a Warrant dated the 25<sup>th</sup> May 1790 -  
 Surveyed the 17<sup>th</sup> September 1790 to <sup>John</sup> Elizabeth  
 Kline the above described tract of land situate  
 in Plainfield Township Northampton County  
 containing sixty seven Acres and the Allowance  
 of six Percent &c<sup>a</sup>

Geo. Palmer

Daniel Brodhead Esquire  
 Surveyor General

IN TESTIMONY that the above is a copy of the original remaining on file in  
 the Department of Internal Affairs of Pennsylvania, made  
 conformably to an Act of Assembly approved the 16th day of  
 February, 1833, I have hereunto set my Hand and caused  
 the Seal of said Department to be affixed at Harrisburg,  
 this nineteenth day of June 1905.

*Love D. Brown*  
 Secretary of Internal Affairs.