


No 2649

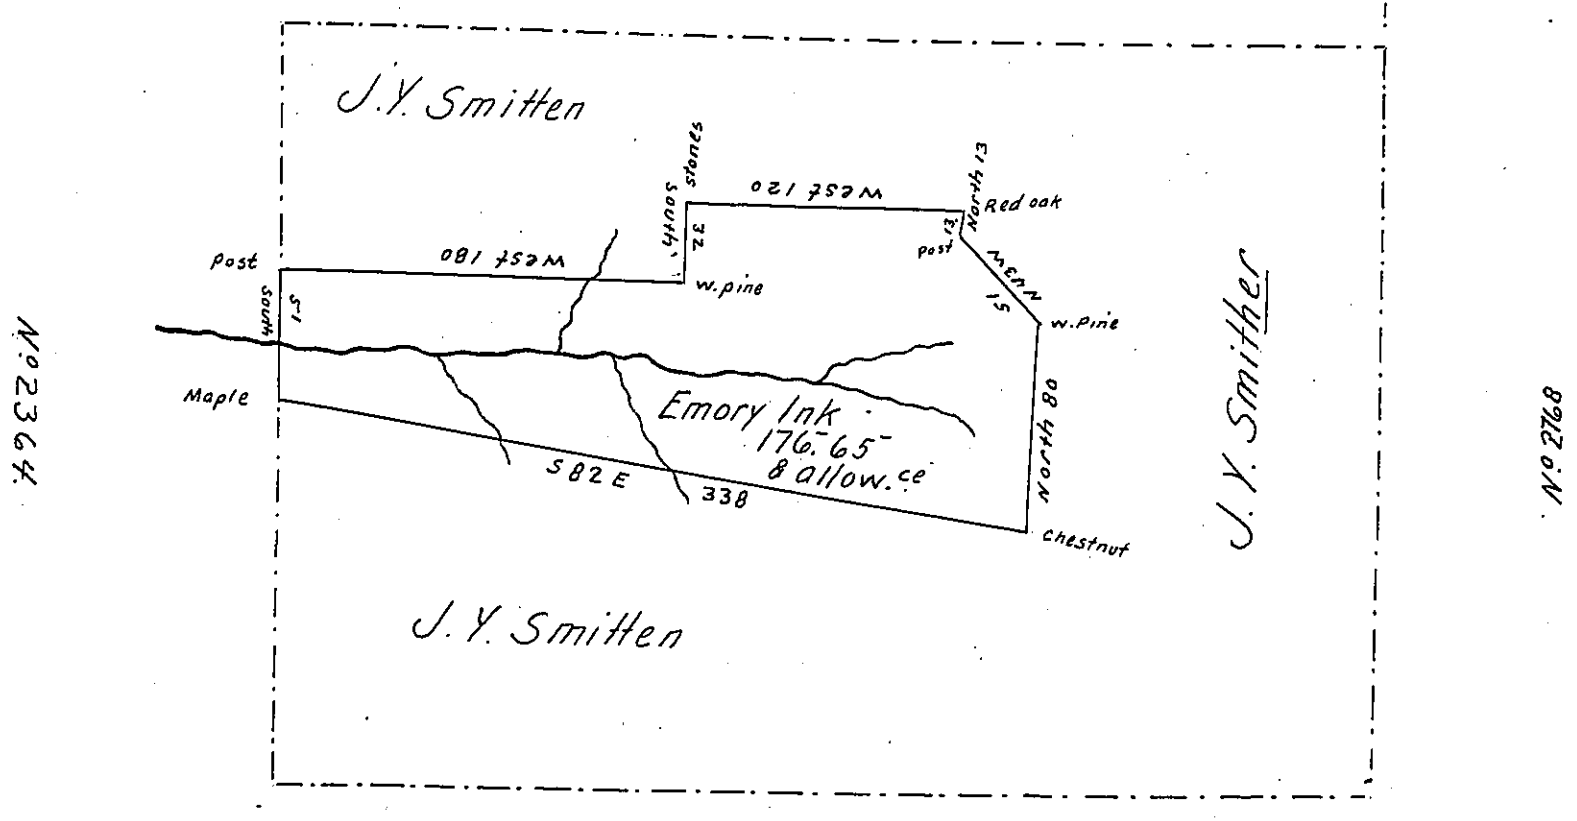

No 4021

Surveyed on the - day May A.D. 1853 for Emory Ink the above described tract of land Containing One hundred and Seventy six acres and Sixty five perches and allowance of Six per Cent for Roads &c. Situate in Heath Township Jefferson County in pursuance of a Warrant granted to the Said Emory Ink dated at Harrisburgh the 20th day of January A.D. 1853

Cyrus Blood C.S.

To J. Porter Brawley Esqr }
 Surveyor General }

I have Examined the above Survey and Approve the Same.

July 15 1857

John V. Thompson

County Surveyor

Jefferson County Pa.

IN TESTIMONY that the above is a copy of the original remaining on file in the Department of Internal Affairs of Pennsylvania, made conformably to an Act of Assembly approved the 16th day of February, 1833, I have hereunto set my Hand and caused the Seal of said Department to be affixed at Harrisburg, this second day of May 1905.

Isaac R. Brown
 Secretary of Internal Affairs.