


David Logans Land  
D 62-4

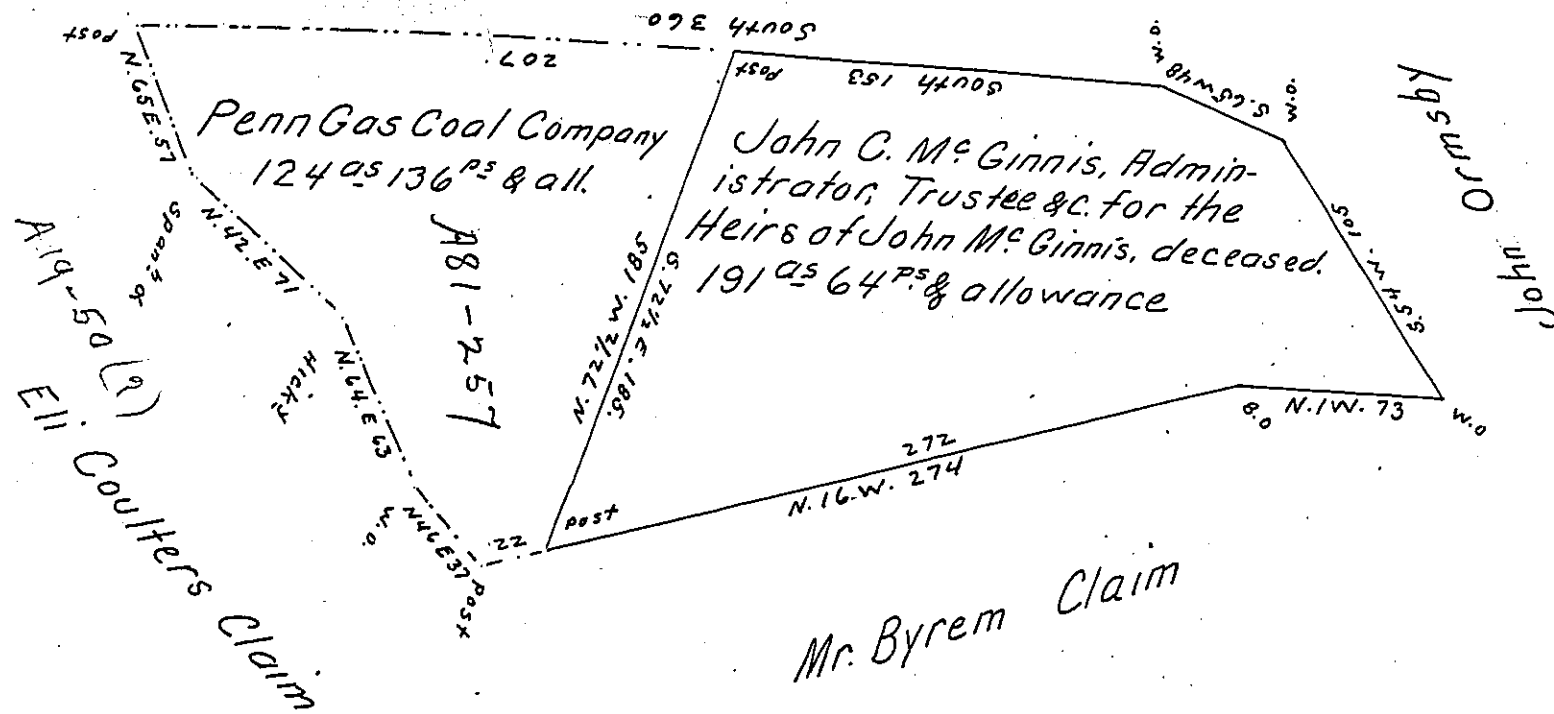

A Draft of a tract of land situated in the Township of Penn and County of Westmoreland, containing One hundred and ninety one acres, sixty-four perches and allowance of six per cent. for roads, etc. Draughted for John C. McGinnis, Admr &c. the thirty first day of December 1901, it being part of a larger tract containing three hundred and sixteen and <sup>3</sup>/<sub>8</sub> acres, perches and allowance, originally surveyed in pursuance of a warrant granted to Mathew Clack & Lawrence Irwin dated the first day of August 1786.

J. Sutton Wall

To James W. Latta Esq.,  
Secretary of Internal Affairs

Chief Draftsman  
Department of Internal Affairs

Note when this form is used the County Surveyor should indicate by dotted lines the remainder of the original survey thus showing the location of the part returned. See paragraph nine of instructions to County Surveyors.

IN TESTIMONY that the above is a copy of the original remaining on file in the Department of Internal Affairs of Pennsylvania, made conformably to an Act of Assembly approved the 16th day of February, 1833, I have hereunto set my Hand and caused the Seal of said Department to be affixed at Harrisburg, this thirteenth day of June 1905.

*Loae R. Brown*  
Secretary of Internal Affairs.