


A-5-81

C-198-81

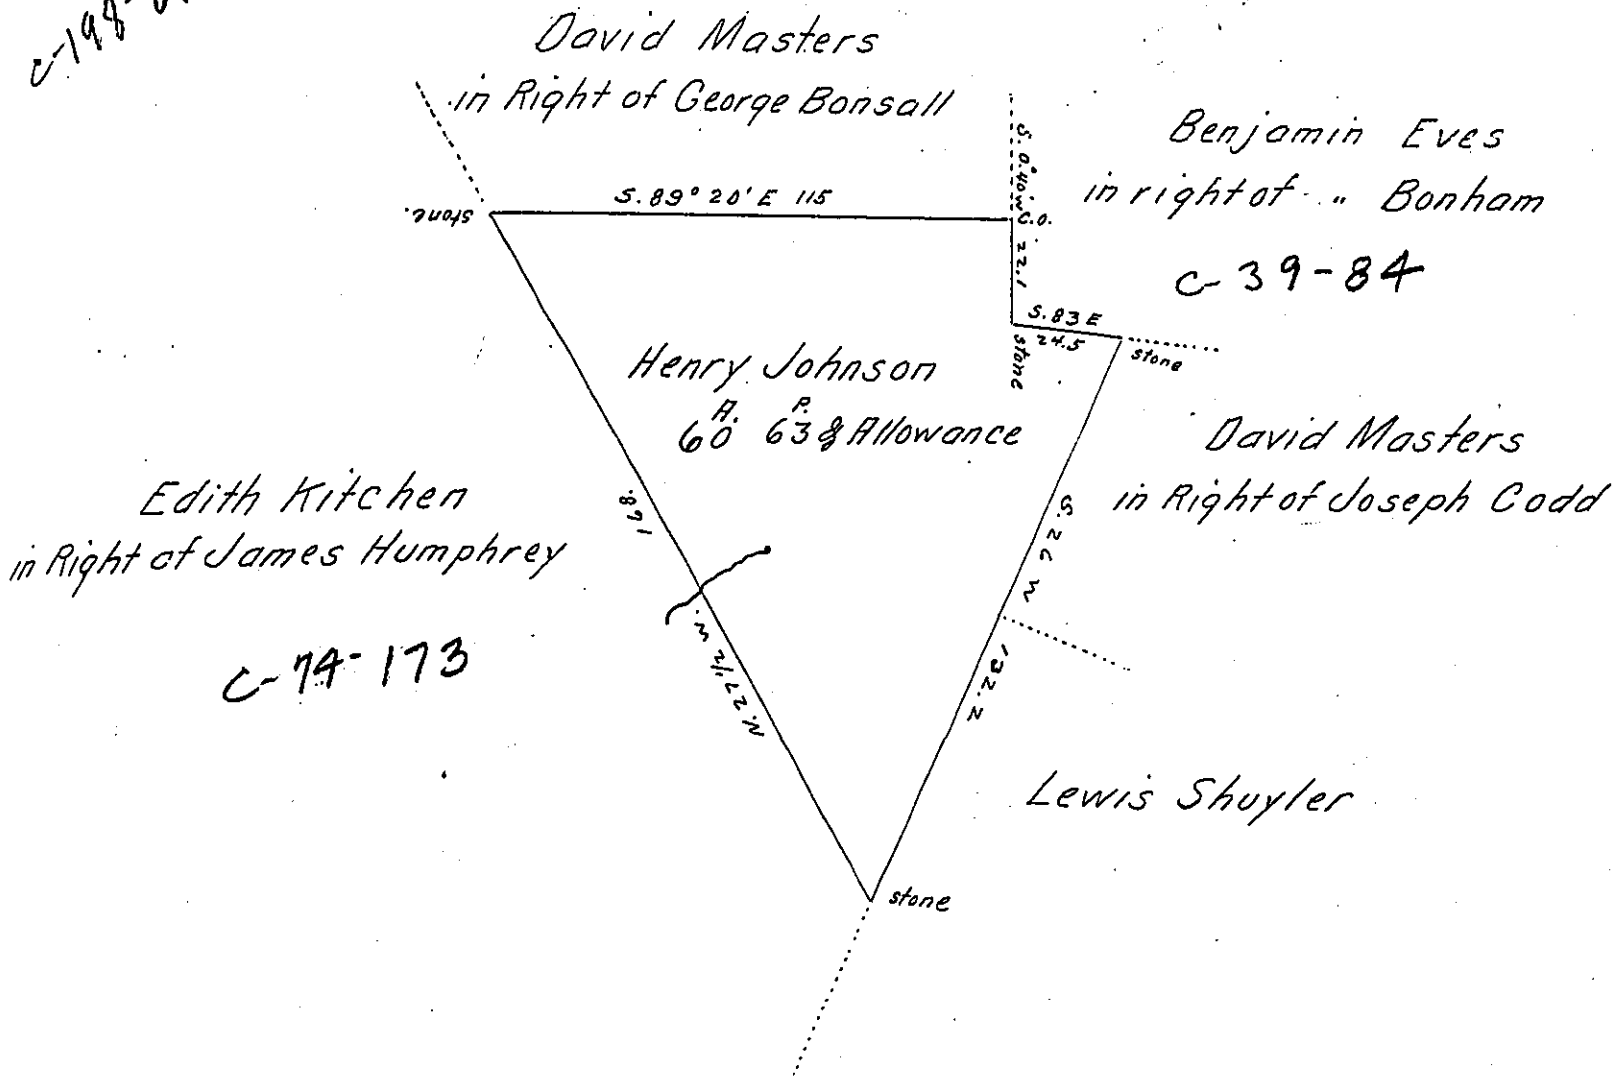

Situate in Madison Township Columbia County, Containing Sixty Acres & Sixty three perches and Allowance of Six per Cents for roads &c. Improved Land. Surveyed May 9th & 10th 1849. unto Henry Johnson by Virtue of his two Warrants dated respectively the 29th day of March A. D. 1848 and the 28th day of March A. D. 1849. By

Solomon Neyhard D. S.

To John Laporte Esqr. }
Surv. Gen!

IN TESTIMONY that the above is a copy of the original remaining on file in the Department of Internal Affairs of Pennsylvania, made conformably to an Act of Assembly approved the 16th day of February, 1833, I have hereunto set my Hand and caused the Seal of said Department to be affixed at Harrisburg, this fifteenth day of June 1905,

Isaac R. Brown
Secretary of Internal Affairs.