


John M^c Kinney

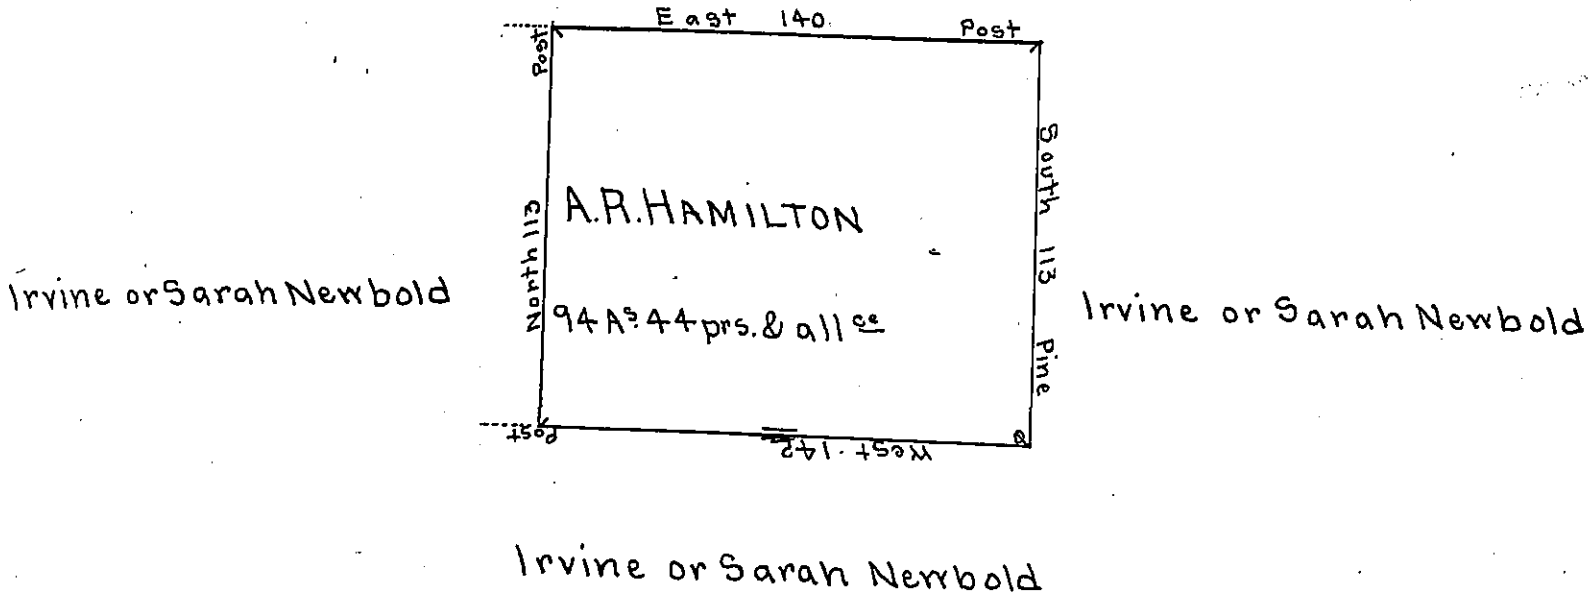

Irvine or Sarah Newbold

Draft of a tract of land situate in Brokenstraw township Warren County North & West of the Allegheny River & Conewango Creek containing Ninety four acres & forty four perches & allowance. Surveyed for A.R. Hamilton the 6th day of March A.D. 1865 & being part of a larger tract of land Surveyed for James A. Alexander the 19th day of November A.D. 1831 on his settlement & improvement.

To James P. Barr Esq^r }
 Surveyor General }

P. Falconer C. S. r.

IN TESTIMONY that the above is a copy of the original remaining on file in the Department of Internal Affairs of Pennsylvania, made conformably to an Act of Assembly approved the 16th day of February, 1833, I have hereunto set my Hand and caused the Seal of said Department to be affixed at Harrisburg, this eleventh day of May 1905

James P. Barr
 Secretary of Internal Affairs.