


Robert Gilmore

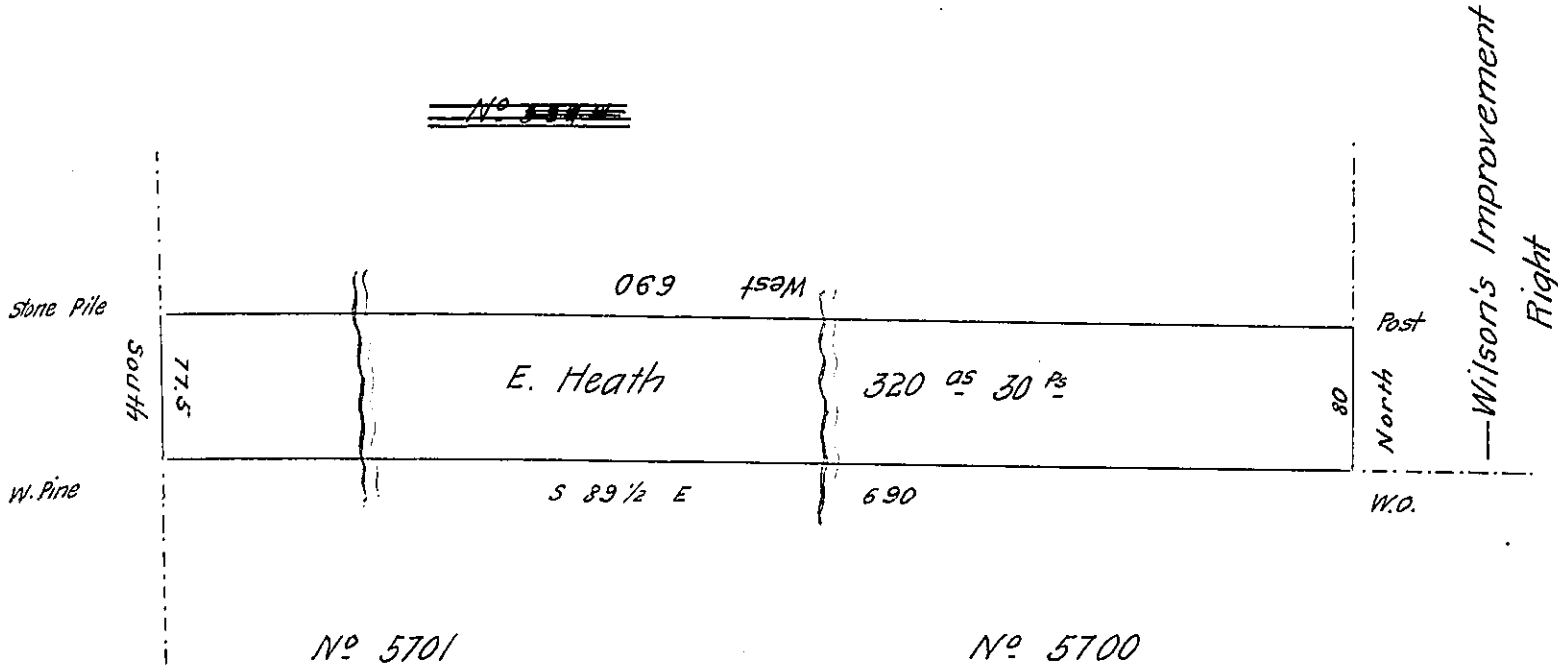

Surveyed for Elijah Heath on the 11th day of March 1839 the above described tract of land containing three hundred and twenty acres and thirty ~~one~~ Perches and allowance of six Per Cent for Roads &c. Situate in Barnette Township Jefferson County in the last Purchase made of the Indians East of the Allegheny River and Conowango Creek by virtue of a Warrant granted to Elijah Heath for 320 as. dated at Harrisburgh the 12th day of January 1839.

John. I. V. Thompson D.S.

To John Taylor Esqr.
Surveyor General Pa

IN TESTIMONY that the above is a copy of the original remaining on file in the Department of Internal Affairs of Pennsylvania, made conformably to an Act of Assembly approved the 16th day of February, 1833, I have hereunto set my Hand and caused the Seal of said Department to be affixed at Harrisburg, this first day of June 1905

James R. Lawson
Secretary of Internal Affairs.