


FORM No. 1.

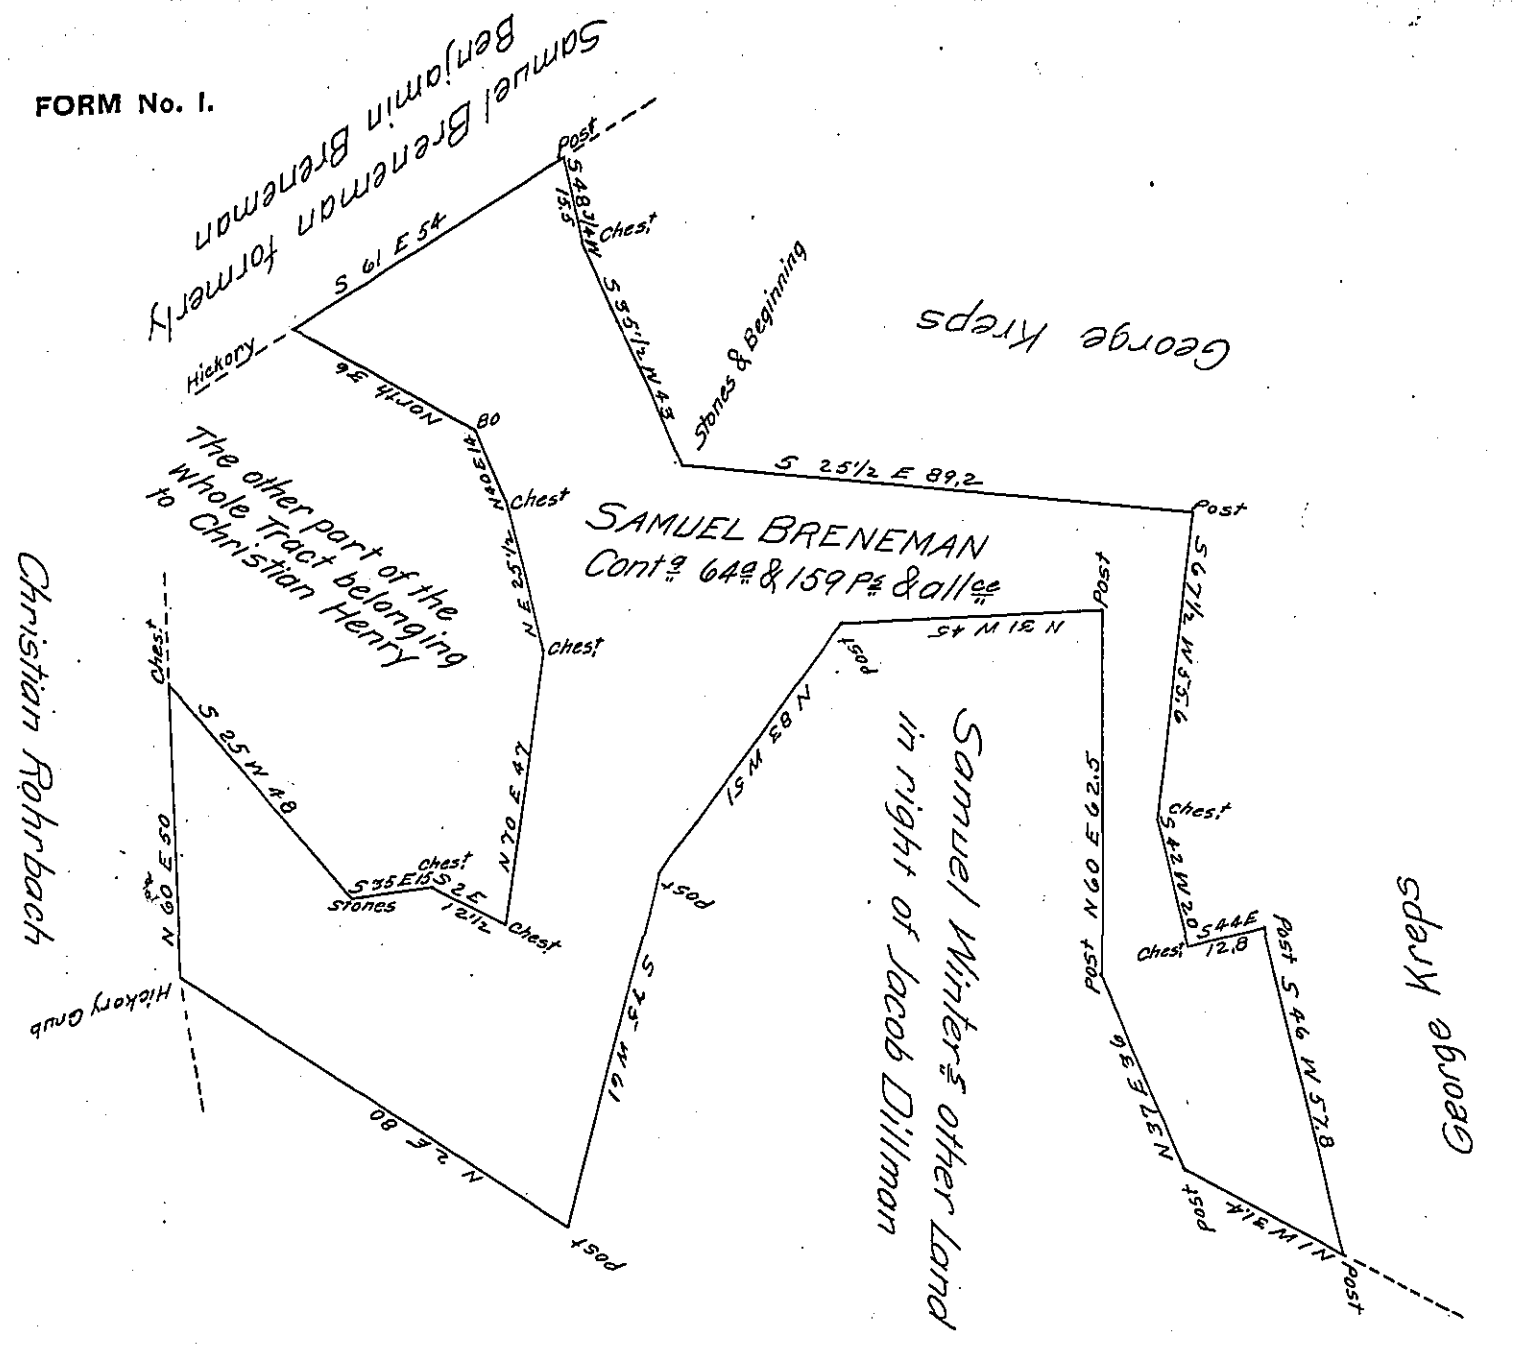

Situate in Codorus Township in the County of York Containing as above set forth 64 Acres and 159 Perches & allowance &c Originally Surveyed by Moses McClean late D.S. on the 9<sup>th</sup> day of November 1786. In Pursuance of a Warrant for 40<sup>0</sup> directing to be surveyed in two pieces. Granted to Samuel Breneman bearing date the 14<sup>th</sup> day of November A.D. 1785. The above being part of the said larger Tract of Land Resurveyed and divided off from the said larger Tract of Land at the request of the Present owner Samuel Winter who desired me to make return of the Draught. Resurveyed &c as aforesaid the 20<sup>th</sup> day of June A.D. 1809.

To Andrew Porter Esq<sup>r</sup>  
 Surveyor General  
 Lancaster Pa

Per Jacob Spangler D.S.

IN TESTIMONY that the above is a copy of the original remaining on file in the Department of Internal Affairs of Pennsylvania, made conformably to an Act of Assembly approved the 16th day of February, 1833, I have hereunto set my Hand and caused the Seal of said Department to be affixed at Harrisburg, this eighth day of August 1905

*Loac D. Brown*  
 Secretary of Internal Affairs.