


FORM No. 1.

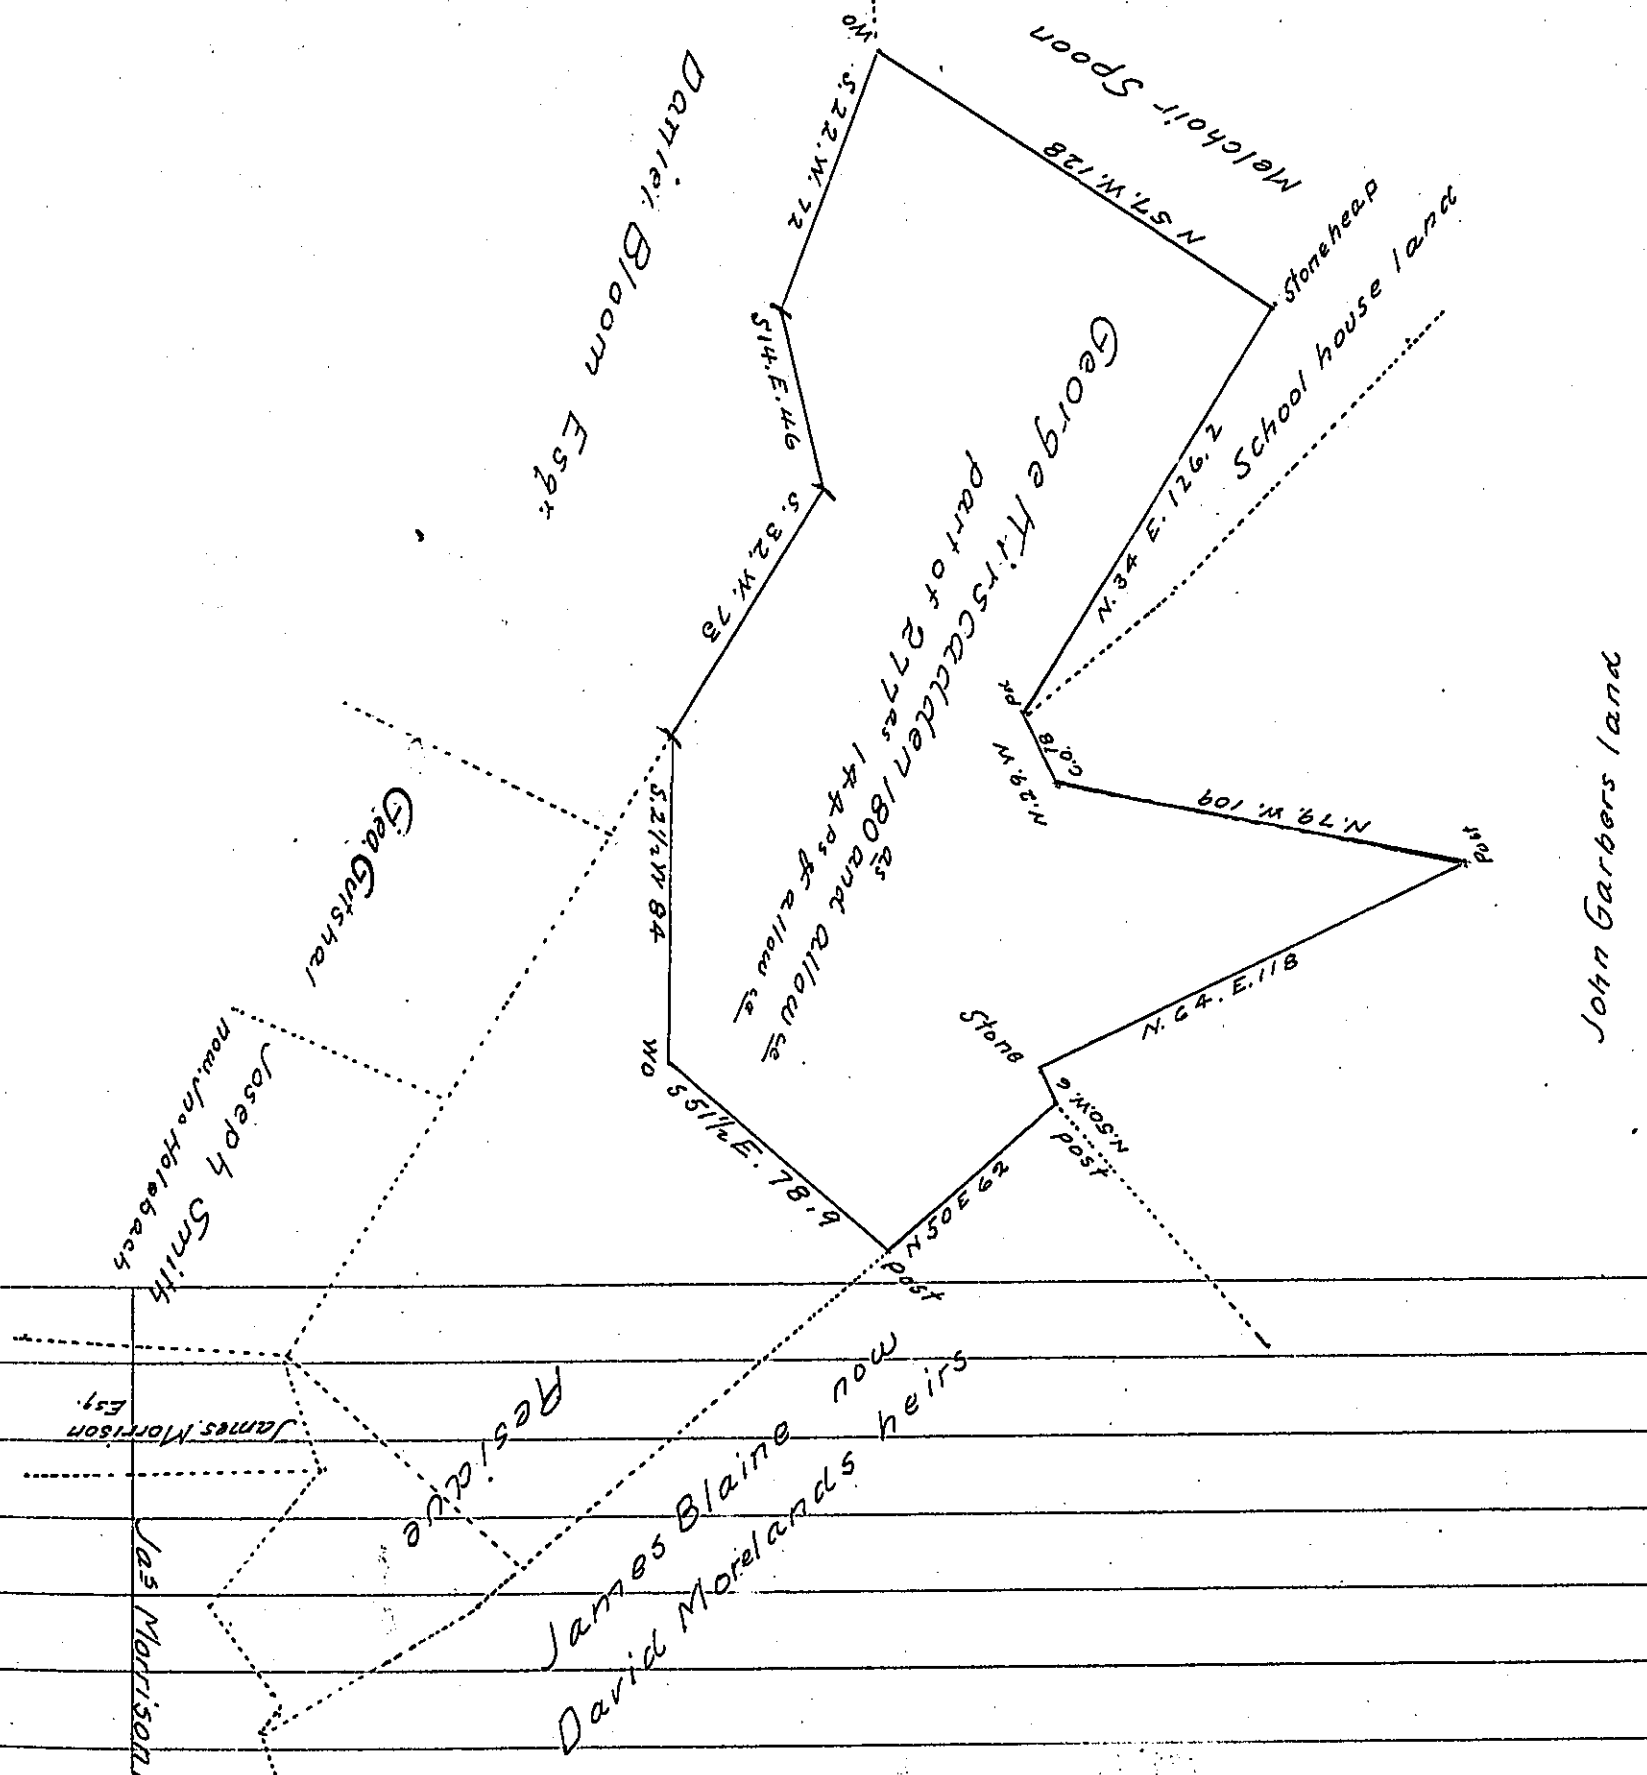

The above black lines contains 180^{as} and allowance situate in Taboyne township— part of 277^{as} 144^{ps} and allowance. Surveyed on a Warr^t for 250^{as} dated 5th April 1797 N^o 143. Granted to George Hirscaadden. The above part surveyed and laid off for return to Deed separately

The 15th of May A.D. — Pr G. Monroe D.S.
 To Sam^l. Cochran Esquire
 Surveyor General of Pennsylvania,

IN TESTIMONY that the above is a copy of the original remaining on file in the Department of Internal Affairs of Pennsylvania, made conformably to an Act of Assembly approved the 16th day of February, 1833, I have hereunto set my Hand and caused the Seal of said Department to be affixed at Harrisburg, this fourth day of August 1905

Goode P. Brown
 Secretary of Internal Affairs.