


Page - 212

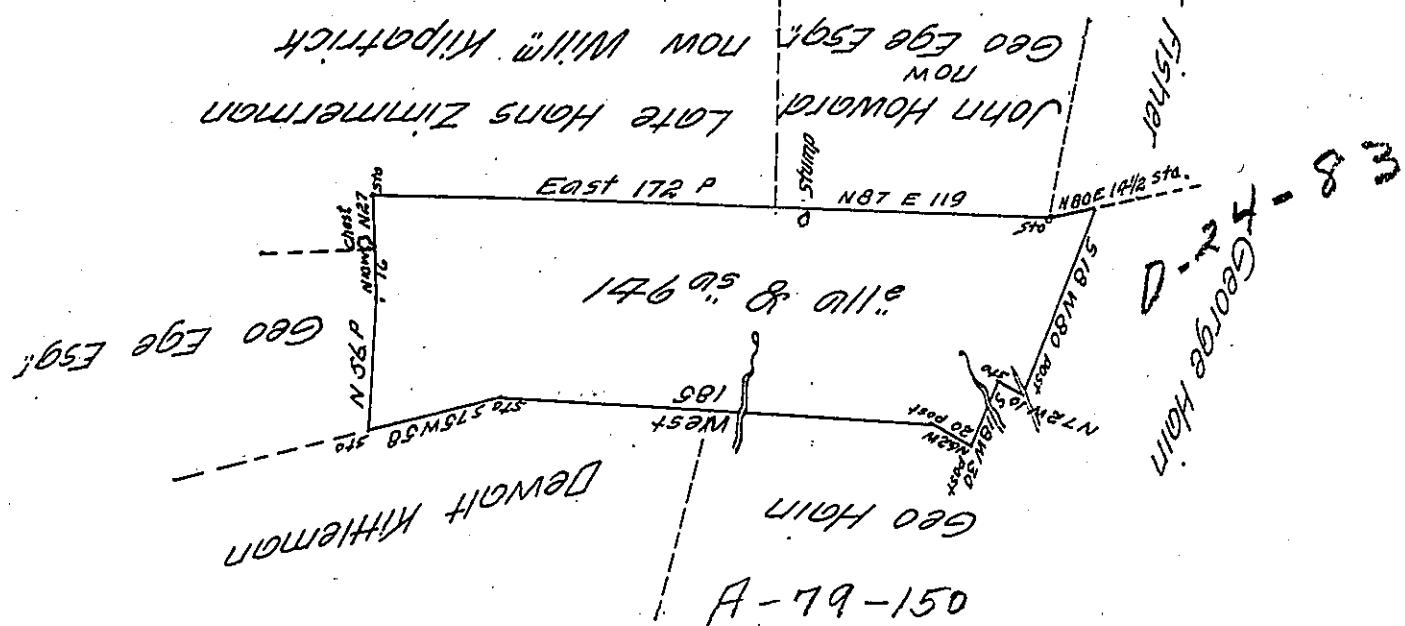

By virtue of a warrant granted to Peter Kester dated the 17th of July A.D. 1772 there was resurveyed on the 21st day of May 1807 (by Henry M. Richards then Deputy Surveyor) unto George Ege Esquire in right of the said Peter Kester the above described tract of land situate in Heidelberg township Berks County containing one hundred and forty six acres and the allowance of six per cent

To Sam'l Cochran Esq.
Surveyor General }

H M RICHARDS D. S.

Nov. 25 1822

IN TESTIMONY that the above is a copy of the original remaining on file in the Department of Internal Affairs of Pennsylvania, made conformably to an Act of Assembly approved the 16th day of February, 1833, I have hereunto set my Hand and caused the Seal of said Department to be affixed at Harrisburg, this twenty sixth day of July 1905

George P. Brown
Secretary of Internal Affairs.