


C-113-62

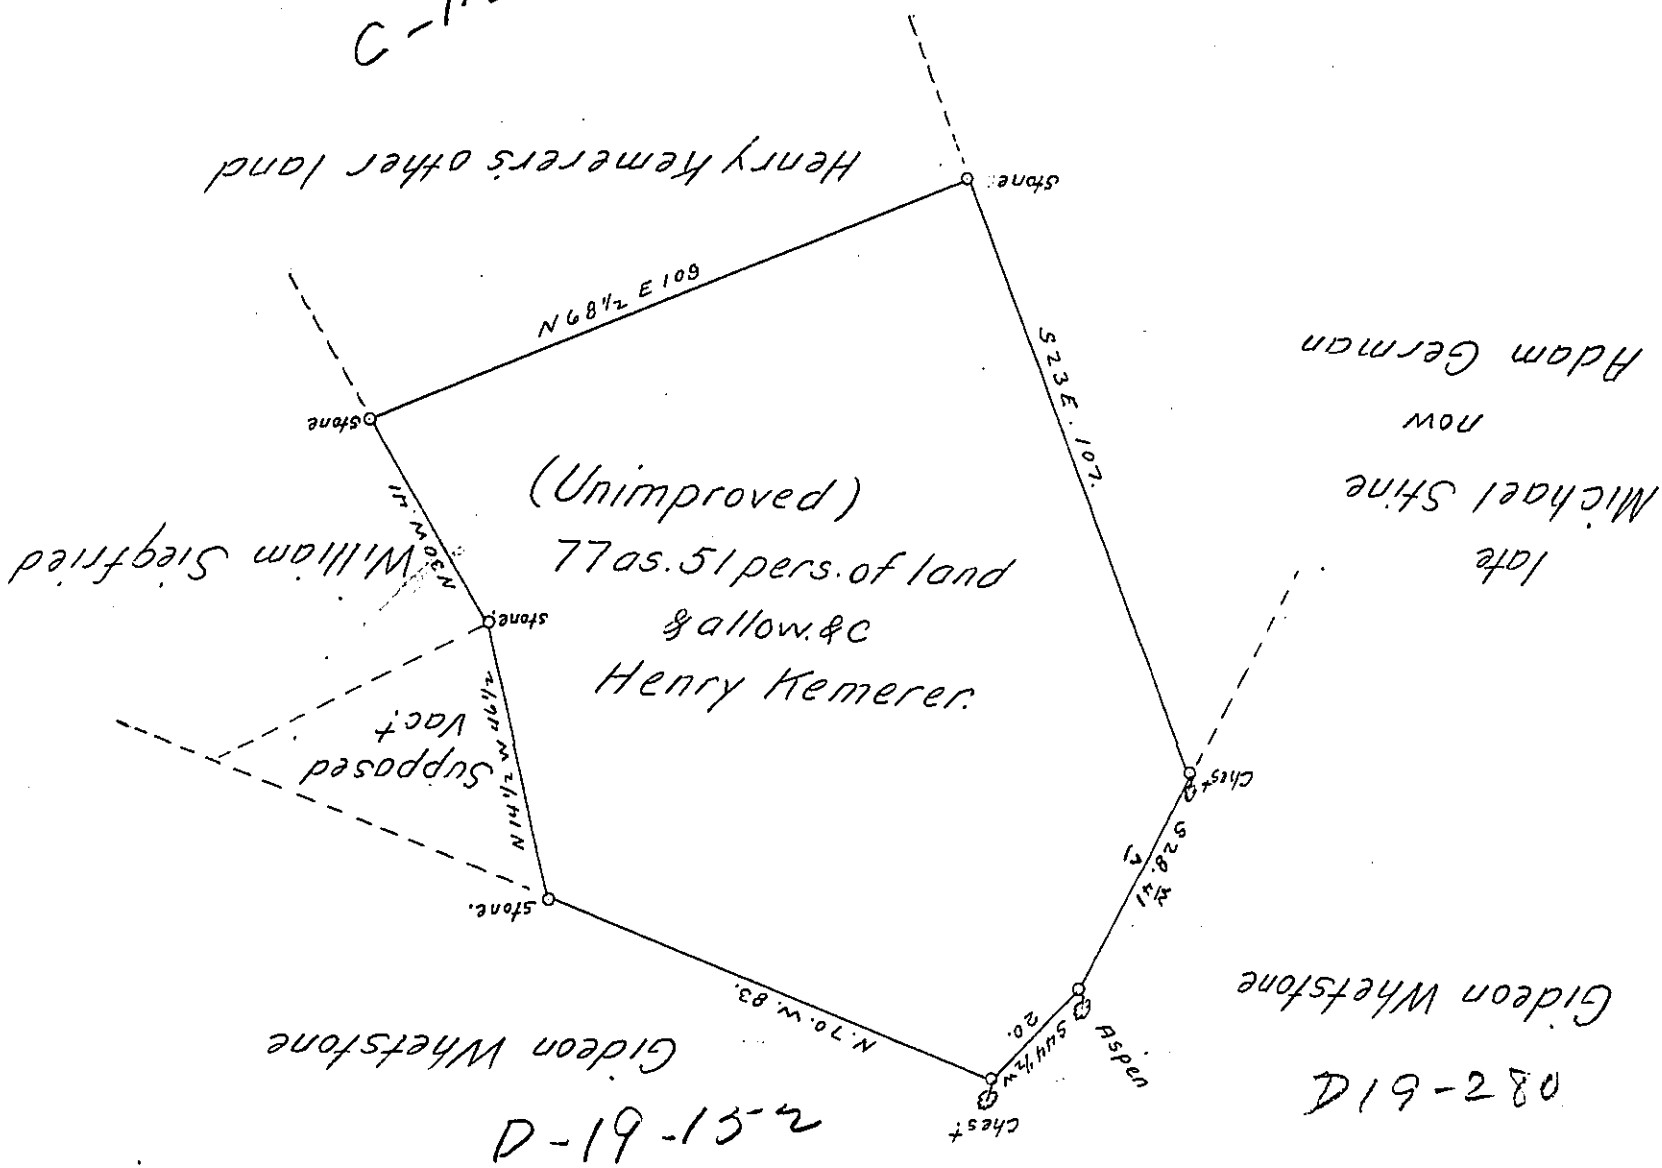

The above described tract of unimproved land Situate in West Penn. Township Schuylkill County. Containing Seventy Seven Acres & fifty One perches & the Usual Allowance for Roads & c. Surveyed by R. F. Leiby Esqr. the second day of July A. D. 1857. Warrant da. July 6th 1857. Granted to Henry Kemerer. was Survey^d by Leiby for the use of H. Kemerer, on the War^t da. July-1857. I approve of the Survey made by R. F. Leiby Esqr. examined and corrected. Given under my hand County Surveyors Office Pine Grove Schuylkill County this 12th day of August A. D. 1857.

Tobias Kreider
County Surveyor.

To John Rowe Esqr. }
Surveyor General of }
Pennsylvania }

IN TESTIMONY that the above is a copy of the original remaining on file in the Department of Internal Affairs of Pennsylvania, made conformably to an Act of Assembly approved the 16th day of February, 1833, I have hereunto set my Hand and caused the Seal of said Department to be affixed at Harrisburg, this thirtieth day of August 1905.

Isaac D. Brown
Secretary of Internal Affairs.