


late Henry Reichels derfer  
now  
Jacob Kunkle

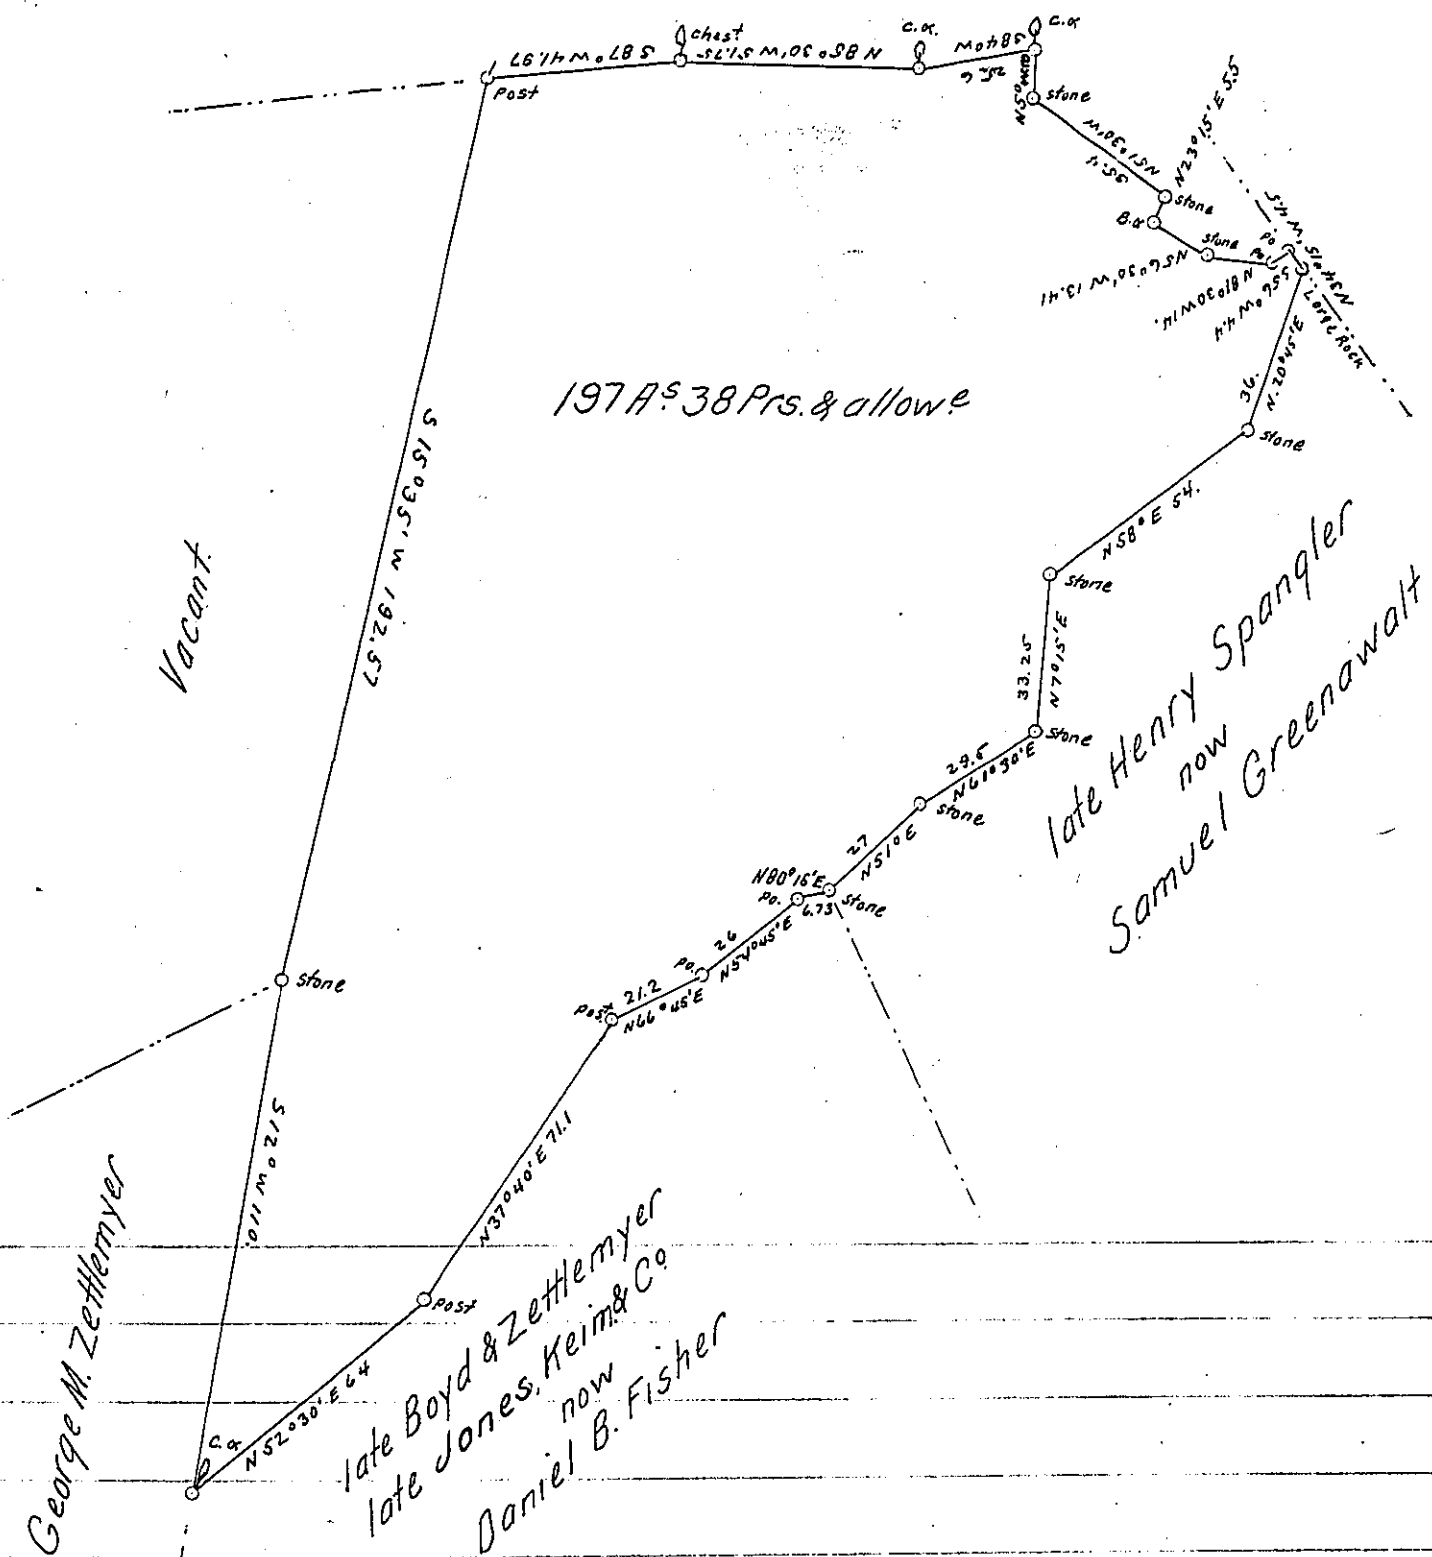

Draft of a tract of Land Situated in the Township of Albany in the County of Berks. Containing one hundred and ninety seven acres and thirty eight perches and allowance of six per cent for roads &c. Surveyed the 16<sup>th</sup> day of November 1876 for Daniel B. Fisher in pursuance of a Warrant granted to John M. Keim for the use of Jones, Keim & Co. dated the 9<sup>th</sup> day of December 1837.

pr. Daniel S. Zacharias

To William M<sup>c</sup> Candless

C.S.

Secretary of Internal Affairs.

IN TESTIMONY that the above is a copy of the original remaining on file in the Department of Internal Affairs of Pennsylvania, made conformably to an Act of Assembly approved the 16th day of February, 1833, I have hereunto set my Hand and caused the Seal of said Department to be affixed at Harrisburg, this twenty eighth day of July 1905,

*Leach P. Brown*  
Secretary of Internal Affairs.