


W.M. on bank of Buffalo Creek
(now lost) on Patent & on original plot
David Williams's warrant now includes bluff & creek

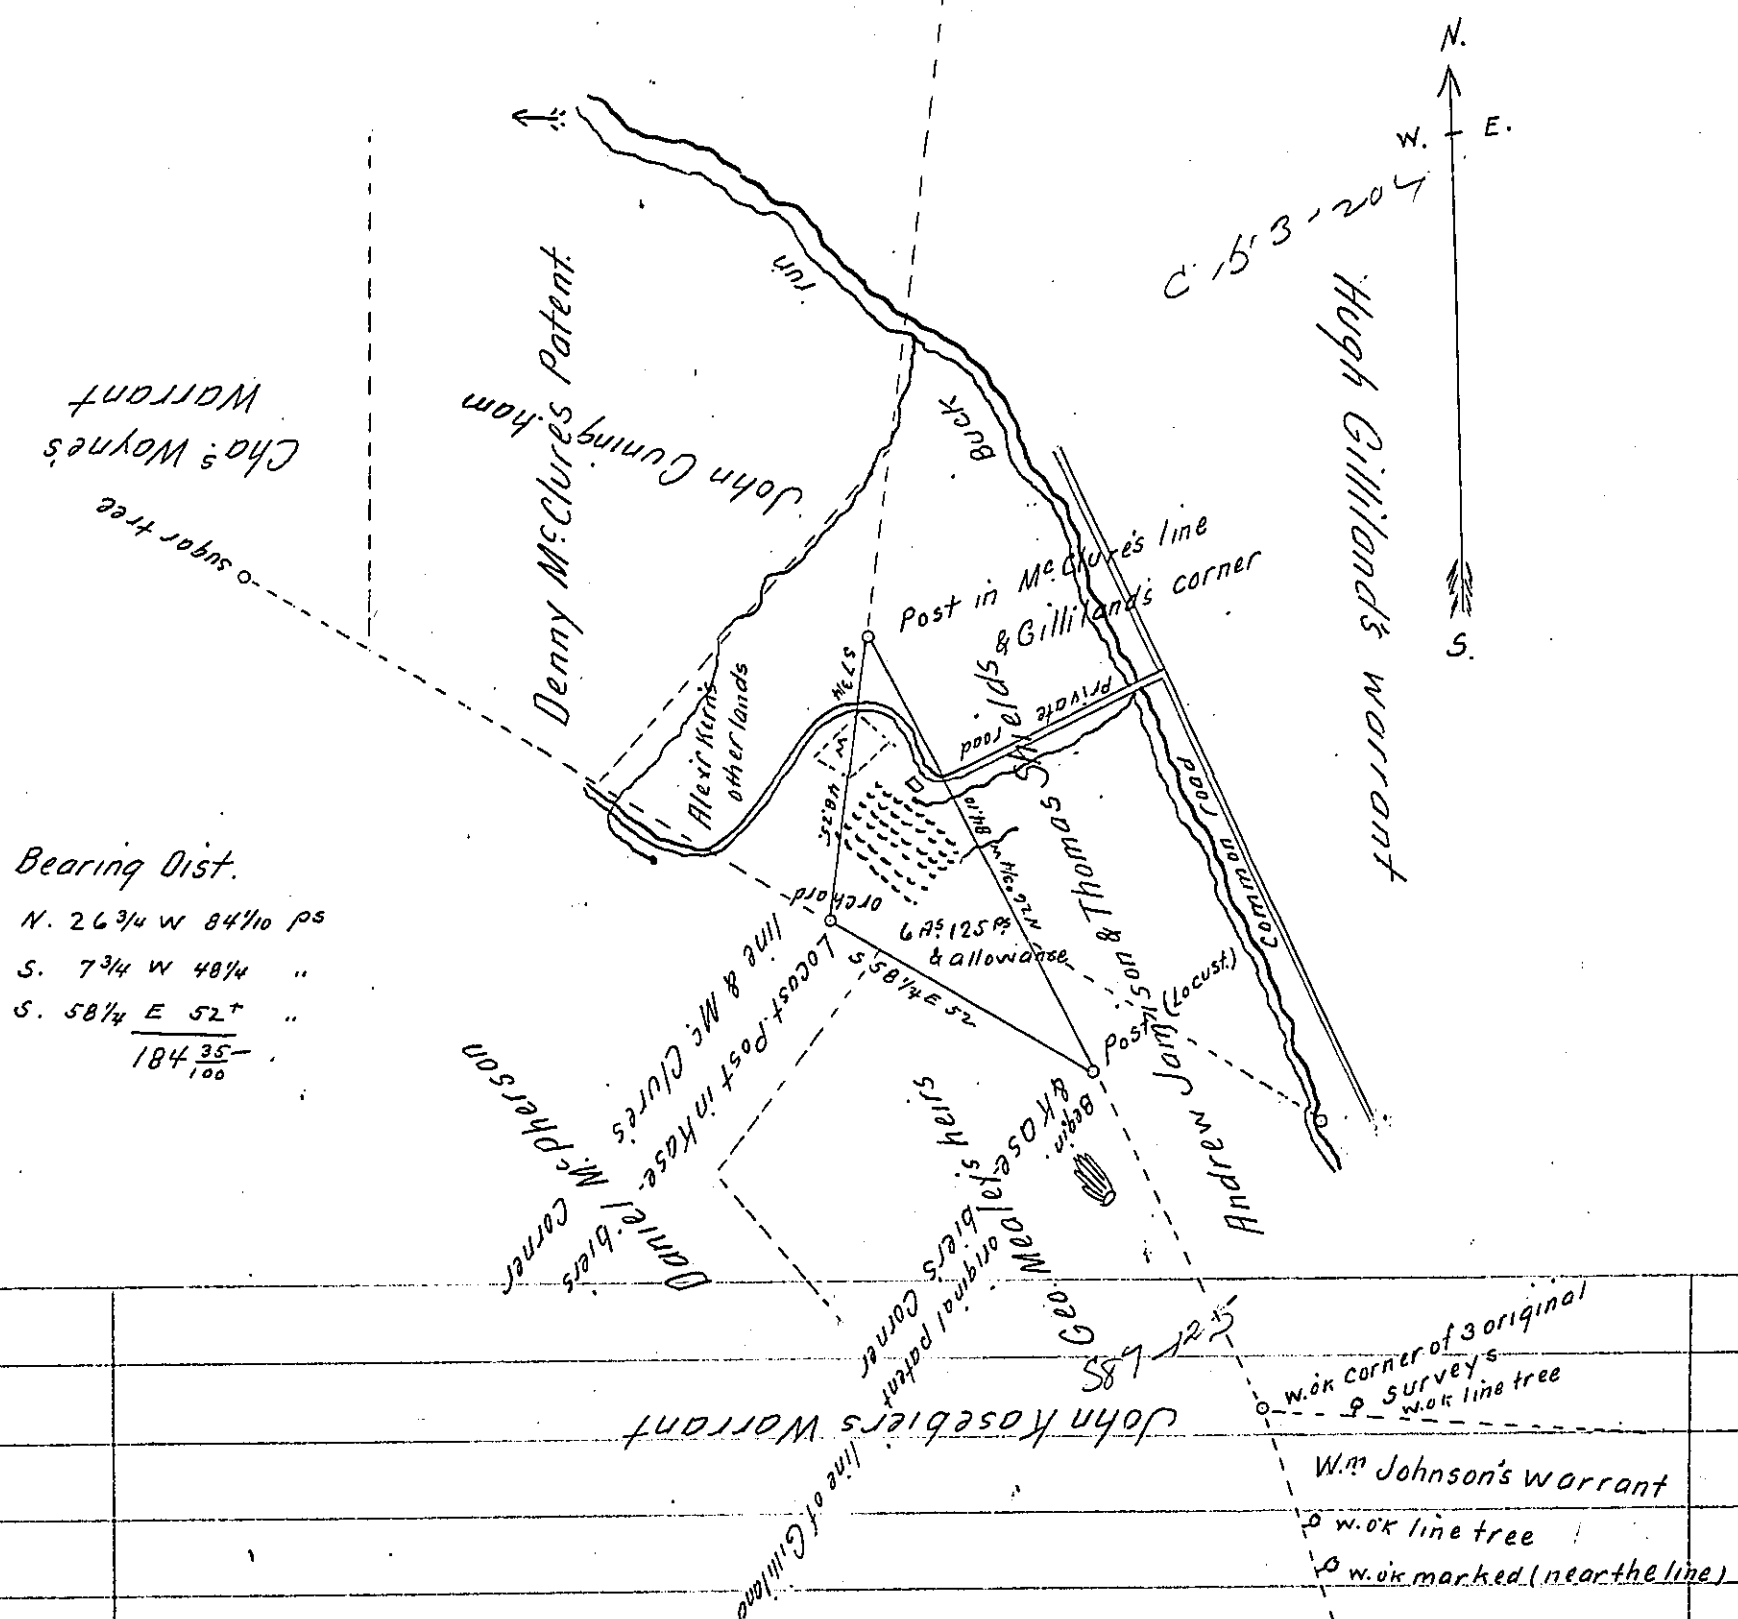

Bearing Dist.
 N. 26 3/4 W 84 1/10 ps
 S. 7 3/4 W 48 1/4 \"
 S. 58 1/4 E 52 + \"
 184 35 / 100

Plot of a Survey in pursuance of a Warrant granted to Alexander Kerns. Dated April 9th A.D. 1883 for twelve acres. Situate on the waters of Buffalo Creek in Donegal tp. Washington County. And Contains Six Acres & one hundred & twenty five perches. (nearly) with the usual allowance of Six per cent. Executed Oct. 3^d A.D. 1883. (This date is the time of Verification. The land was Run & Staked (marked) off June the 6th 1883.

To J. Simpson Africa }
 Secty. Int. Affairs }
 Scale 40 rods to the inch J. M. Moninger. C.S.
 There is a house (cheap one) good orchard
 Milk house & 1/2 of the garden on this.

IN TESTIMONY that the above is a copy of the original remaining on file in the Department of Internal Affairs of Pennsylvania, made conformably to an Act of Assembly approved the 16th day of February, 1833, I have hereunto set my Hand and caused the Seal of said Department to be affixed at Harrisburg, this first day of August 1905,

Isaac B. Brown
 Secretary of Internal Affairs.