


SEE
PAGE
33

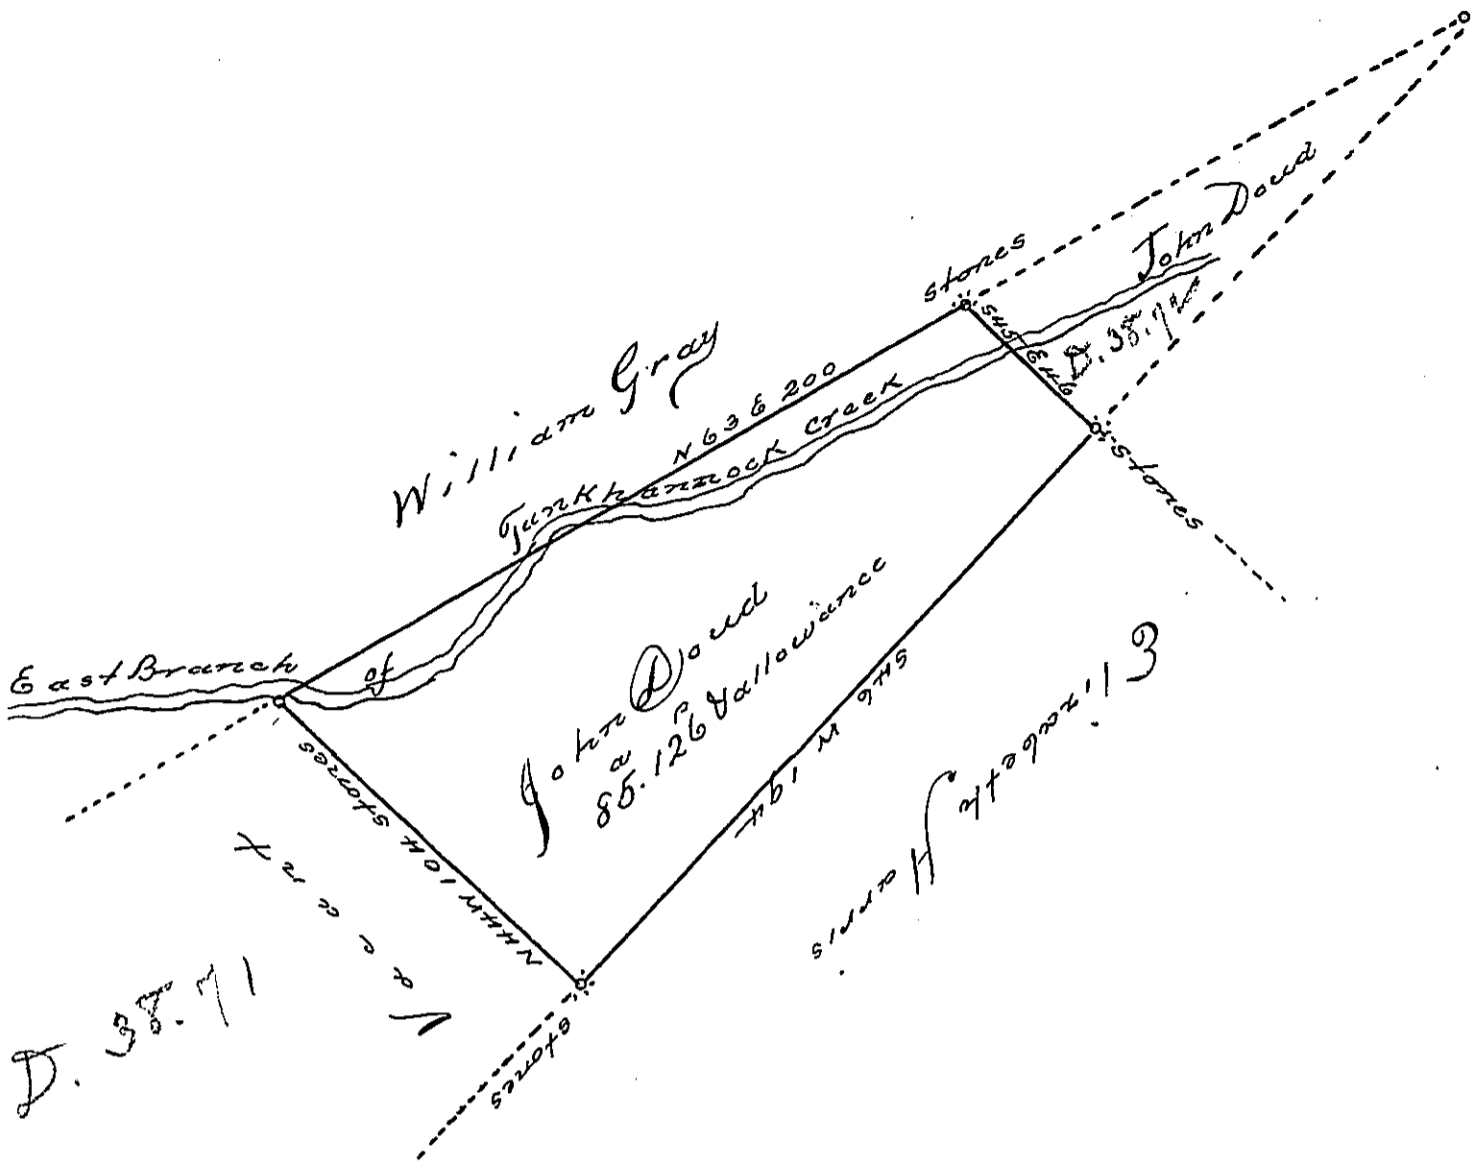

A Draft of a tract of land situate on the East branch of Fork Hamrock Creek in the Township of Lenox Susquehanna County, adjoining land granted to Elizabeth Harris on the southeast, Vacant land on the South west, Wm Gray on the North west, by land of the said John Doud on the North East, containing eighty-five acres and one hundred and twenty-six perches beside the usual allowance of six per cent for roads &c. With an improvement since 1806. Surveyed September 18th 1838. for John Doud in pursuance of a warrant dated August 15th 1838.

To John Taylor Esq
Surveyor General

by John Boyle, Depy. Surv.

IN TESTIMONY that the above is a copy of the original remaining on file in the Department of Internal Affairs of Pennsylvania, made conformably to an Act of Assembly approved the 16th day of February, 1833, I have hereunto set my Hand and caused the Seal of said Department to be affixed at Harrisburg, this nineteenth day of June, 1905,

Isaac B. Brown
Secretary of Internal Affairs.