


C-231 -245

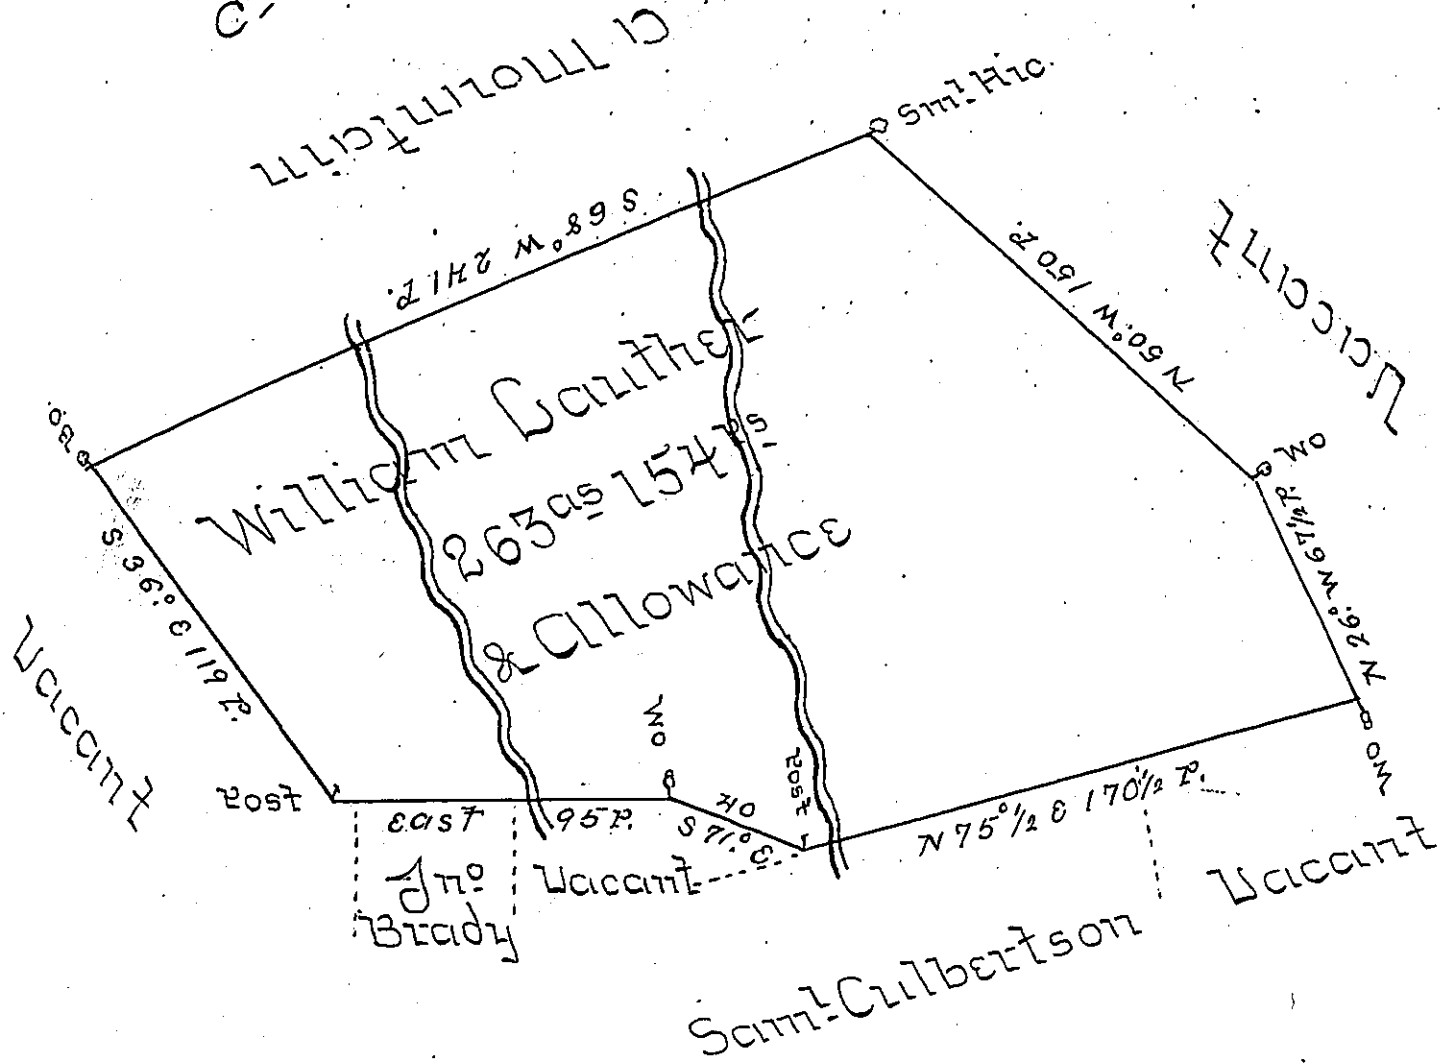

A. Brought of a Tract of Land situate in Hammet Township in the County of Cumberland Containing two hundred & sixty three Acres and one hundred & fifty four Perches and an Allowance of six Percent for Roads &c. Surveyed December 8th 1767 for William Scatter in pursuance of an Order of Survey Dated June 25^d 1767 No 3052.

John Armstrong U.S.

To John Suters Esq^r
Surveyor General

IN TESTIMONY that the above is a copy of the original remaining on file in the Department of Internal Affairs of Pennsylvania, made conformably to an Act of Assembly approved the 16th day of February, 1833, I have hereunto set my Hand and caused the Seal of said Department to be affixed at Harrisburg, this third day of October 1905.

Isaac P. Brown
Secretary of Internal Affairs.