


Land of Frederick Went in Right
of Caleb Lawrence

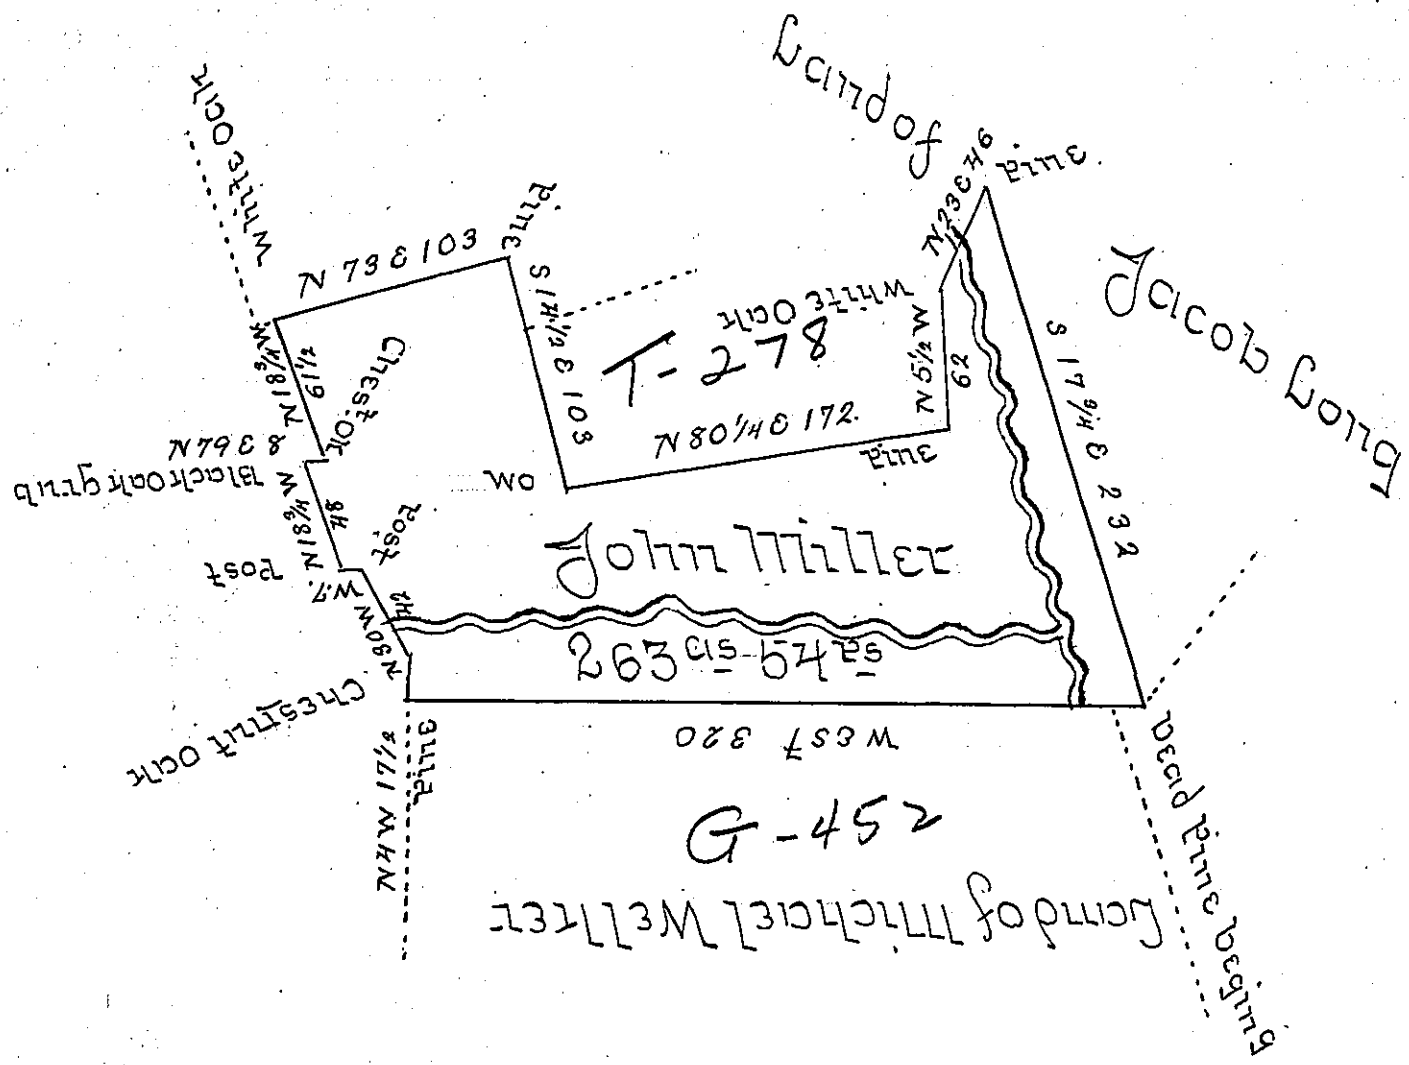

The Draught of a Tract of Land Situate on the Waters
 of Beans Run in Greenwood Township Cumberland
 County Containing Two hundred and Sixty three
 Acres and Fifty four perches with the Allowance
 of six acres PE Cent for Roads &c Surveyed Feb-
 ruary the 21st 1805 in Pursuance of an order of
 Survey granted to John Miller bearing date the
 31st day of August Anno Dom: 1769 and Numbered
 5594

Wm Ramsey D.S.

To Samuel Cochran Esquire
 Surveyor General of
 Pennsylvania

IN TESTIMONY that the above is a copy of the original remaining on file in
 the Department of Internal Affairs of Pennsylvania, made
 conformably to an Act of Assembly approved the 16th day of
 February, 1833, I have hereunto set my Hand and caused
 the Seal of said Department to be affixed at Harrisburg,
 this ninth day of October 1905.

Geo A P Brown
 Secretary of Internal Affairs.