


97
176 -
Jacob Riker

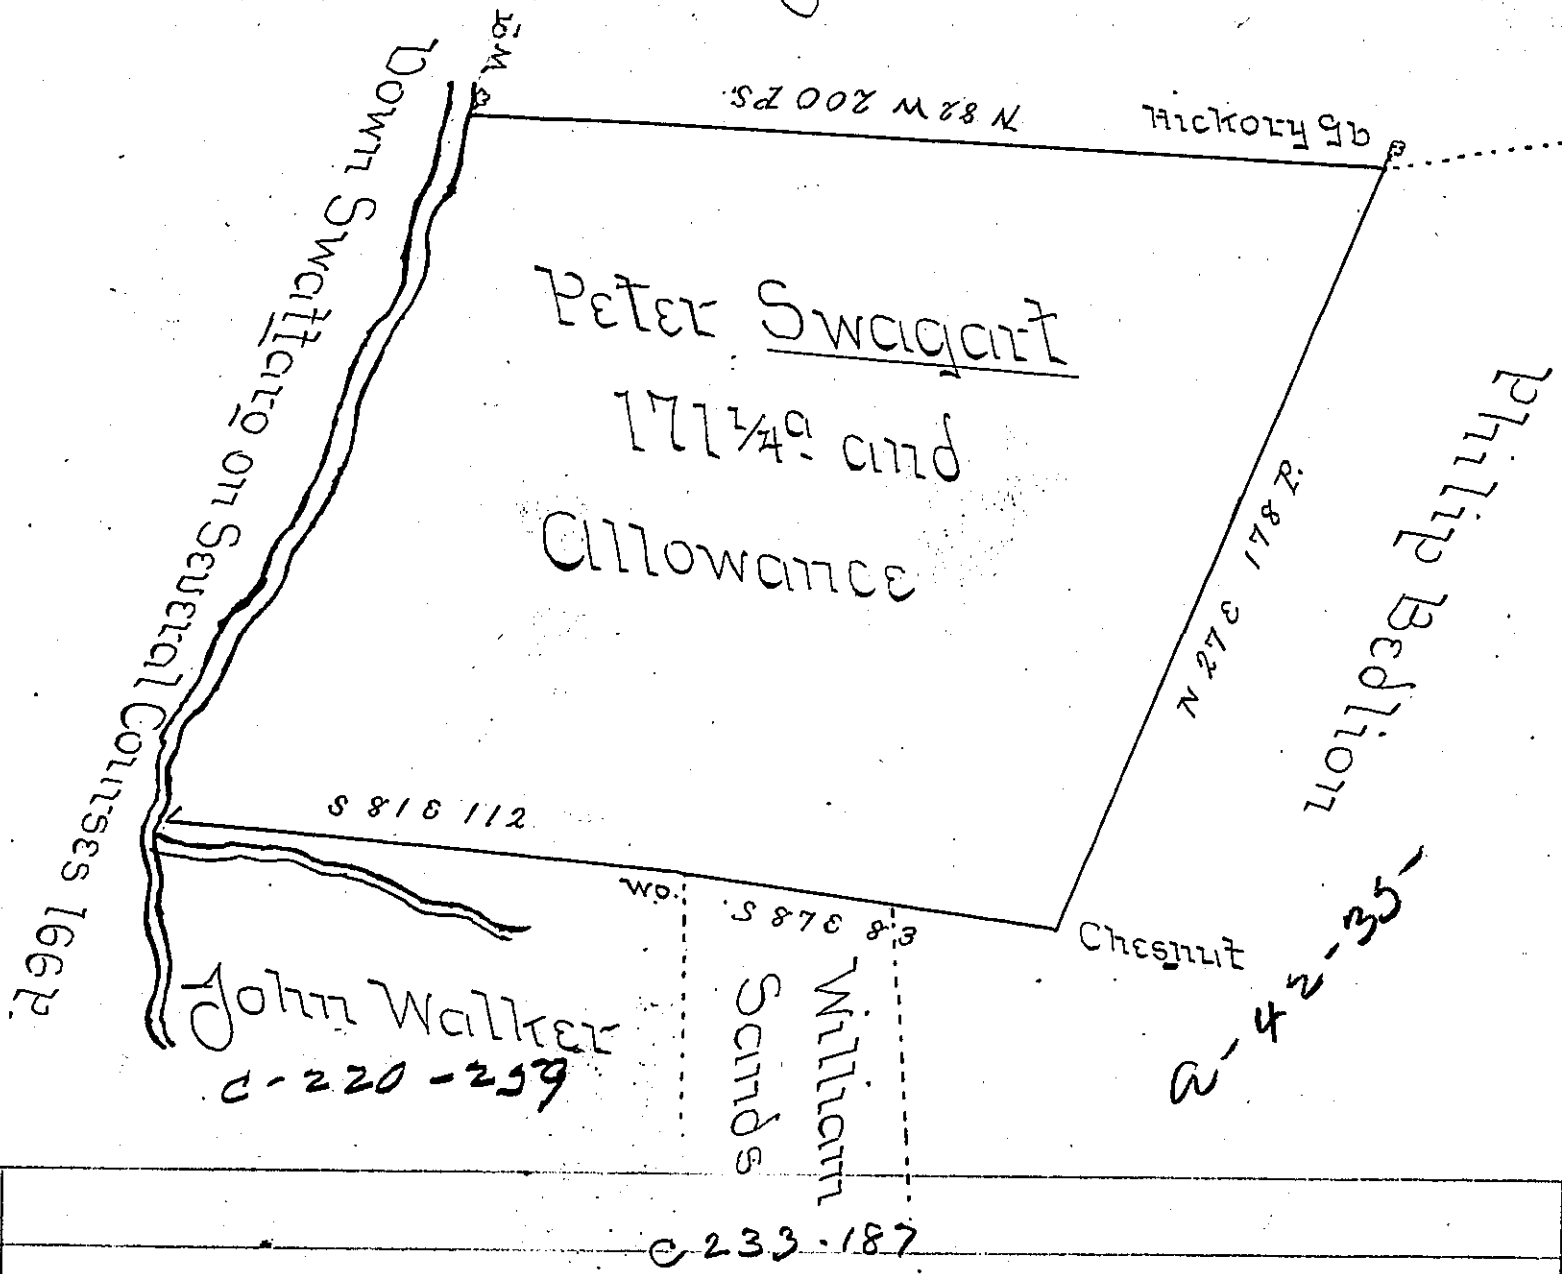

Surveyd for Peter Swagar (alias) Swagar on the
 Eleventh day of February 1768 the above described
 tract of one Hundred Seventy One Acres & a Quar-
 ter & the Usual Allowance of six PC^t situate in
 Berry Town P. Lancaster County By Application
 of the 9th day of November 1767. -

N^o 2939

P. Bartrem Galbreath

To John Suters Esq^r
 Surve^r Generall

D.S.

IN TESTIMONY that the above is a copy of the original remaining on file in
 the Department of Internal Affairs of Pennsylvania, made
 conformably to an Act of Assembly approved the 16th day of
 February, 1833, I have hereunto set my Hand and caused
 the Seal of said Department to be affixed at Harrisburg,
 this ninth day of October 1905.

Isaac P. Brown
 Secretary of Internal Affairs.