


FORM No. 1.

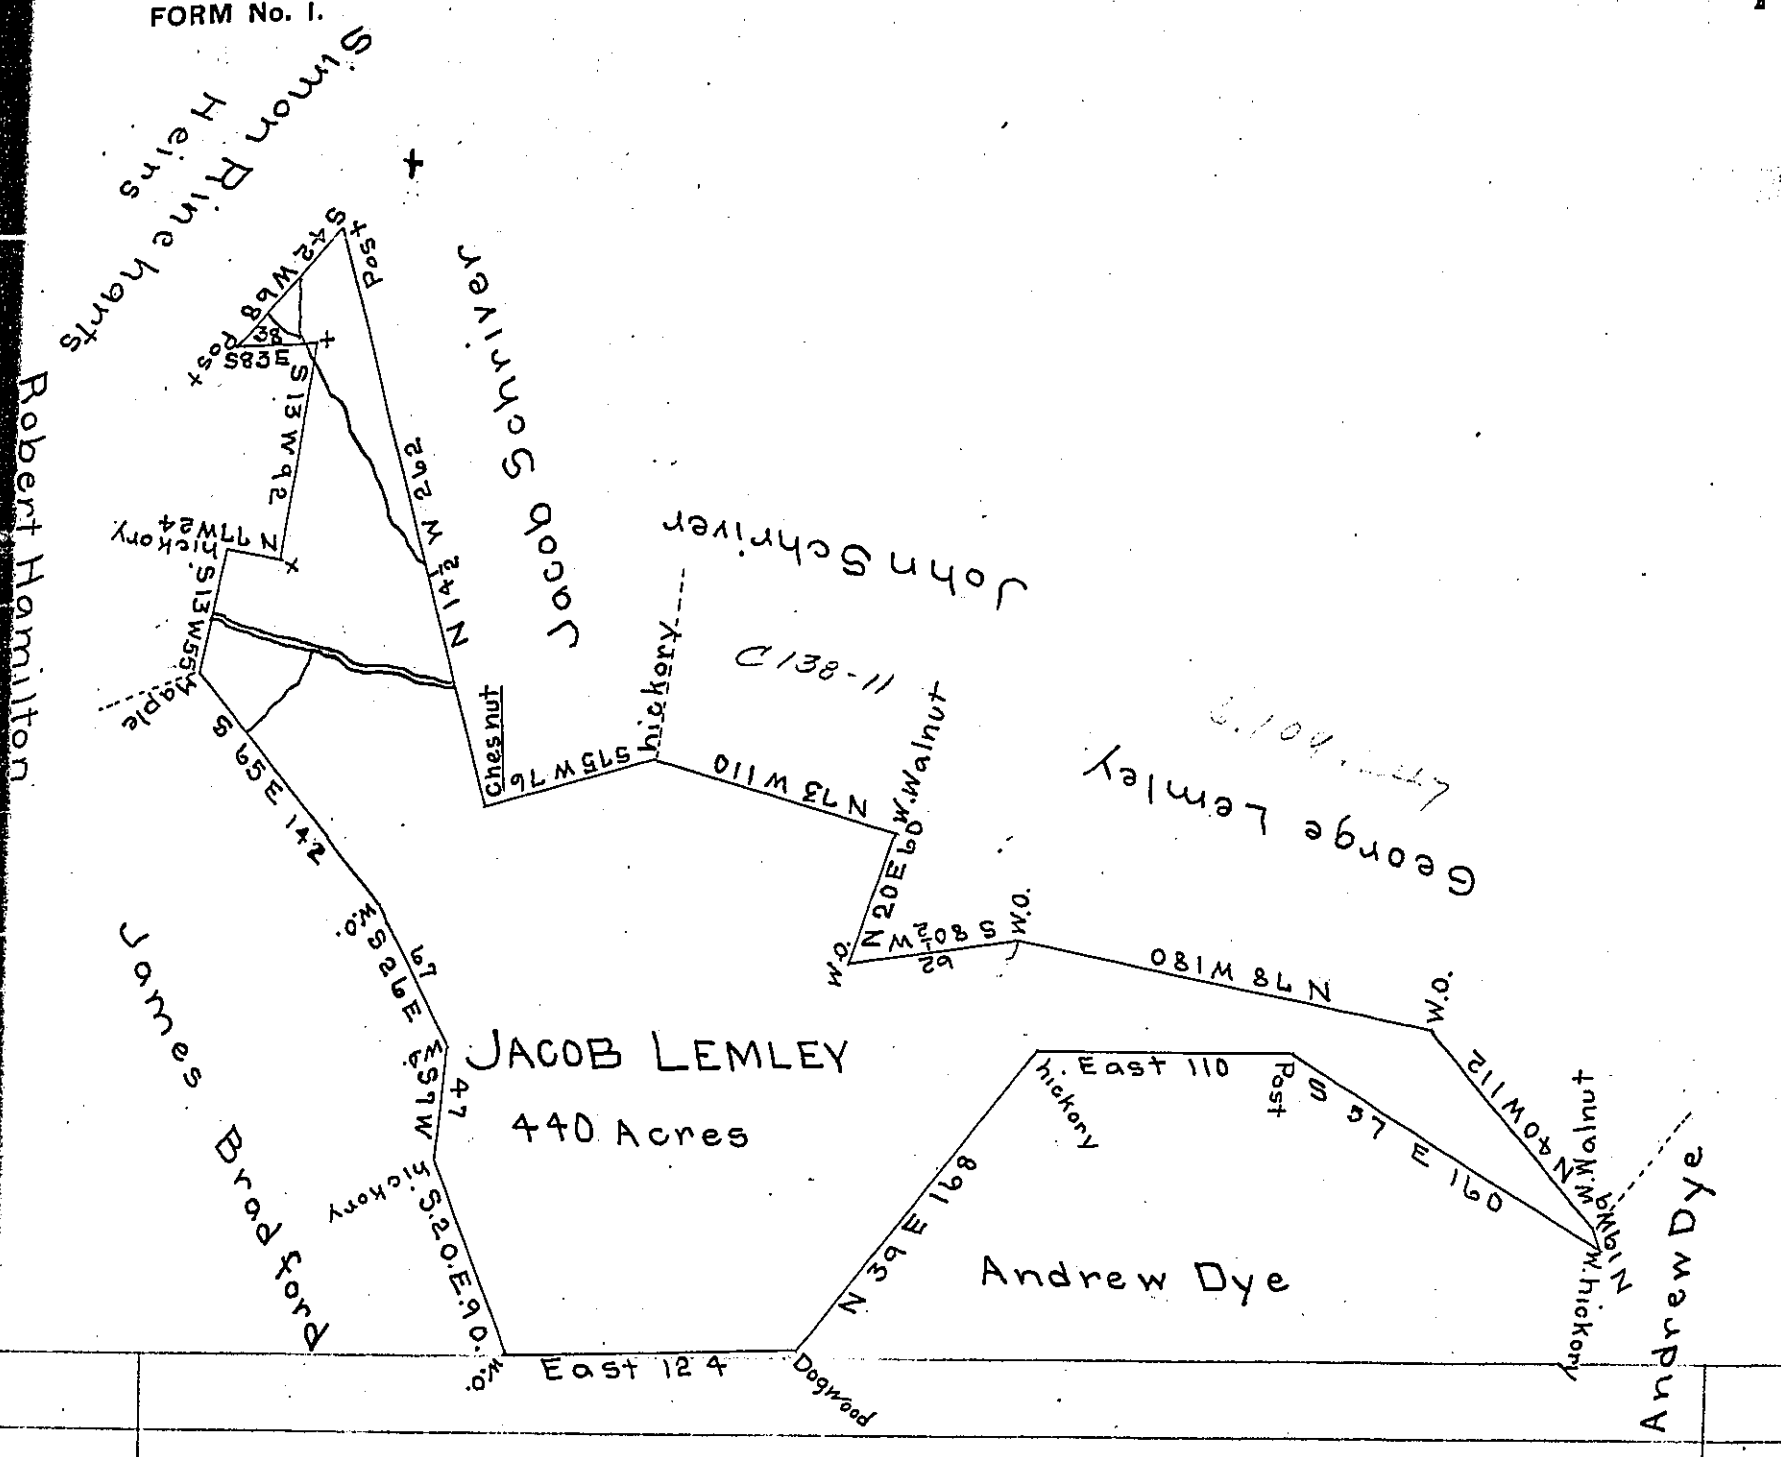

The above is a Draught of a survey made November 18th day 1803 containing 440 acres of land with the allowance of six per cent for roads &c. in pursuance of a warrant granted Jacob Lemley the 30 day of March 1796. Situate on the head waters of Bigg Whiteley creek Called Dyes fork in Whitely township called the Dove.

To Samuel Cochran Esq^r S.G.
of Pennsylvania

Stephen Gapen D.S.

IN TESTIMONY that the above is a copy of the original remaining on file in the Department of Internal Affairs of Pennsylvania, made conformably to an Act of Assembly approved the 16th day of February, 1833, I have hereunto set my Hand and caused the Seal of said Department to be affixed at Harrisburg, this fourth day of August 1905

La a c n
Secretary of Internal Affairs.