


Adam Riegert

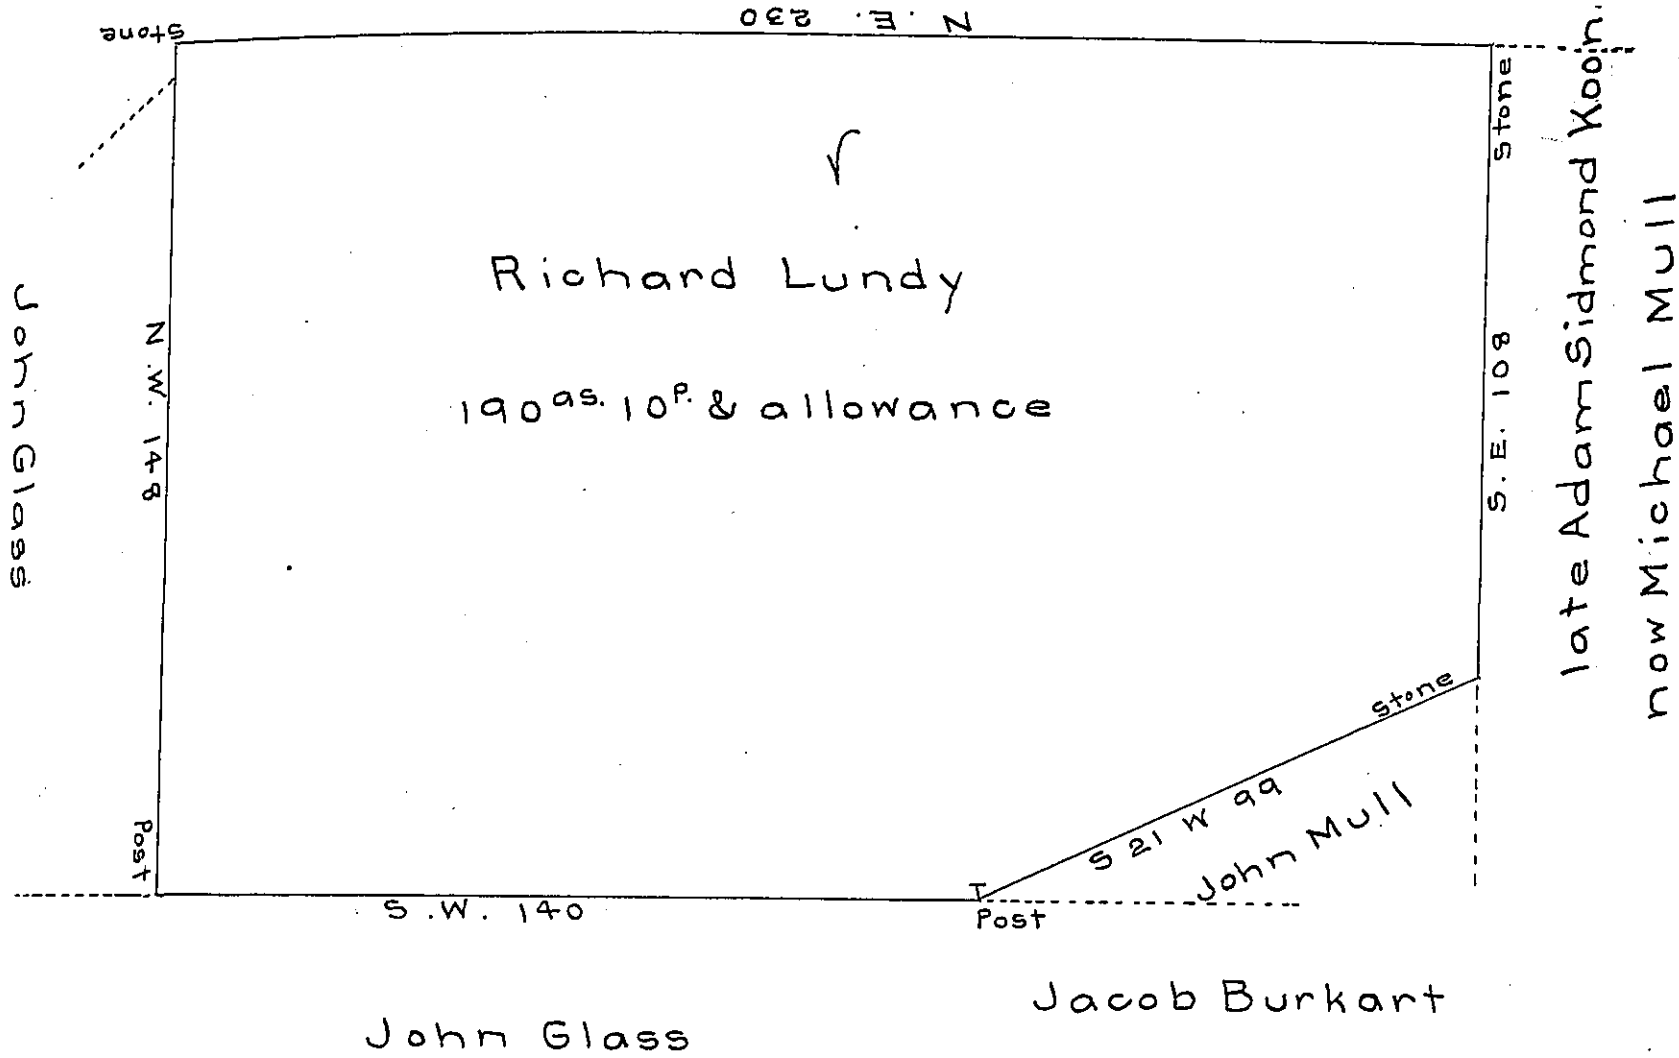

Draught of a tract of land situate in Richmond Township Berks County containing one hundred and ninety acres and ten perches and the allowance of six per cent for roads &c being part of a larger tract originally surveyed unto Richard Lundy in pursuance of warrant dated the 29<sup>th</sup> day of April 1738 re-surveyed and divided the 31<sup>st</sup> day of July 1809.

To Andrew Porter Esq<sup>r</sup>

Survey Genl Pa.

Pr John M. Hyneman

D.S.

IN TESTIMONY that the above is a copy of the original remaining on file in the Department of Internal Affairs of Pennsylvania, made conformably to an Act of Assembly approved the 16th day of February, 1833, I have hereunto set my Hand and caused the Seal of said Department to be affixed at Harrisburg, this twenty-fifth day of September 1905

*Luca R. ...*  
 Secretary of Internal Affairs.