


FORM No. 1.

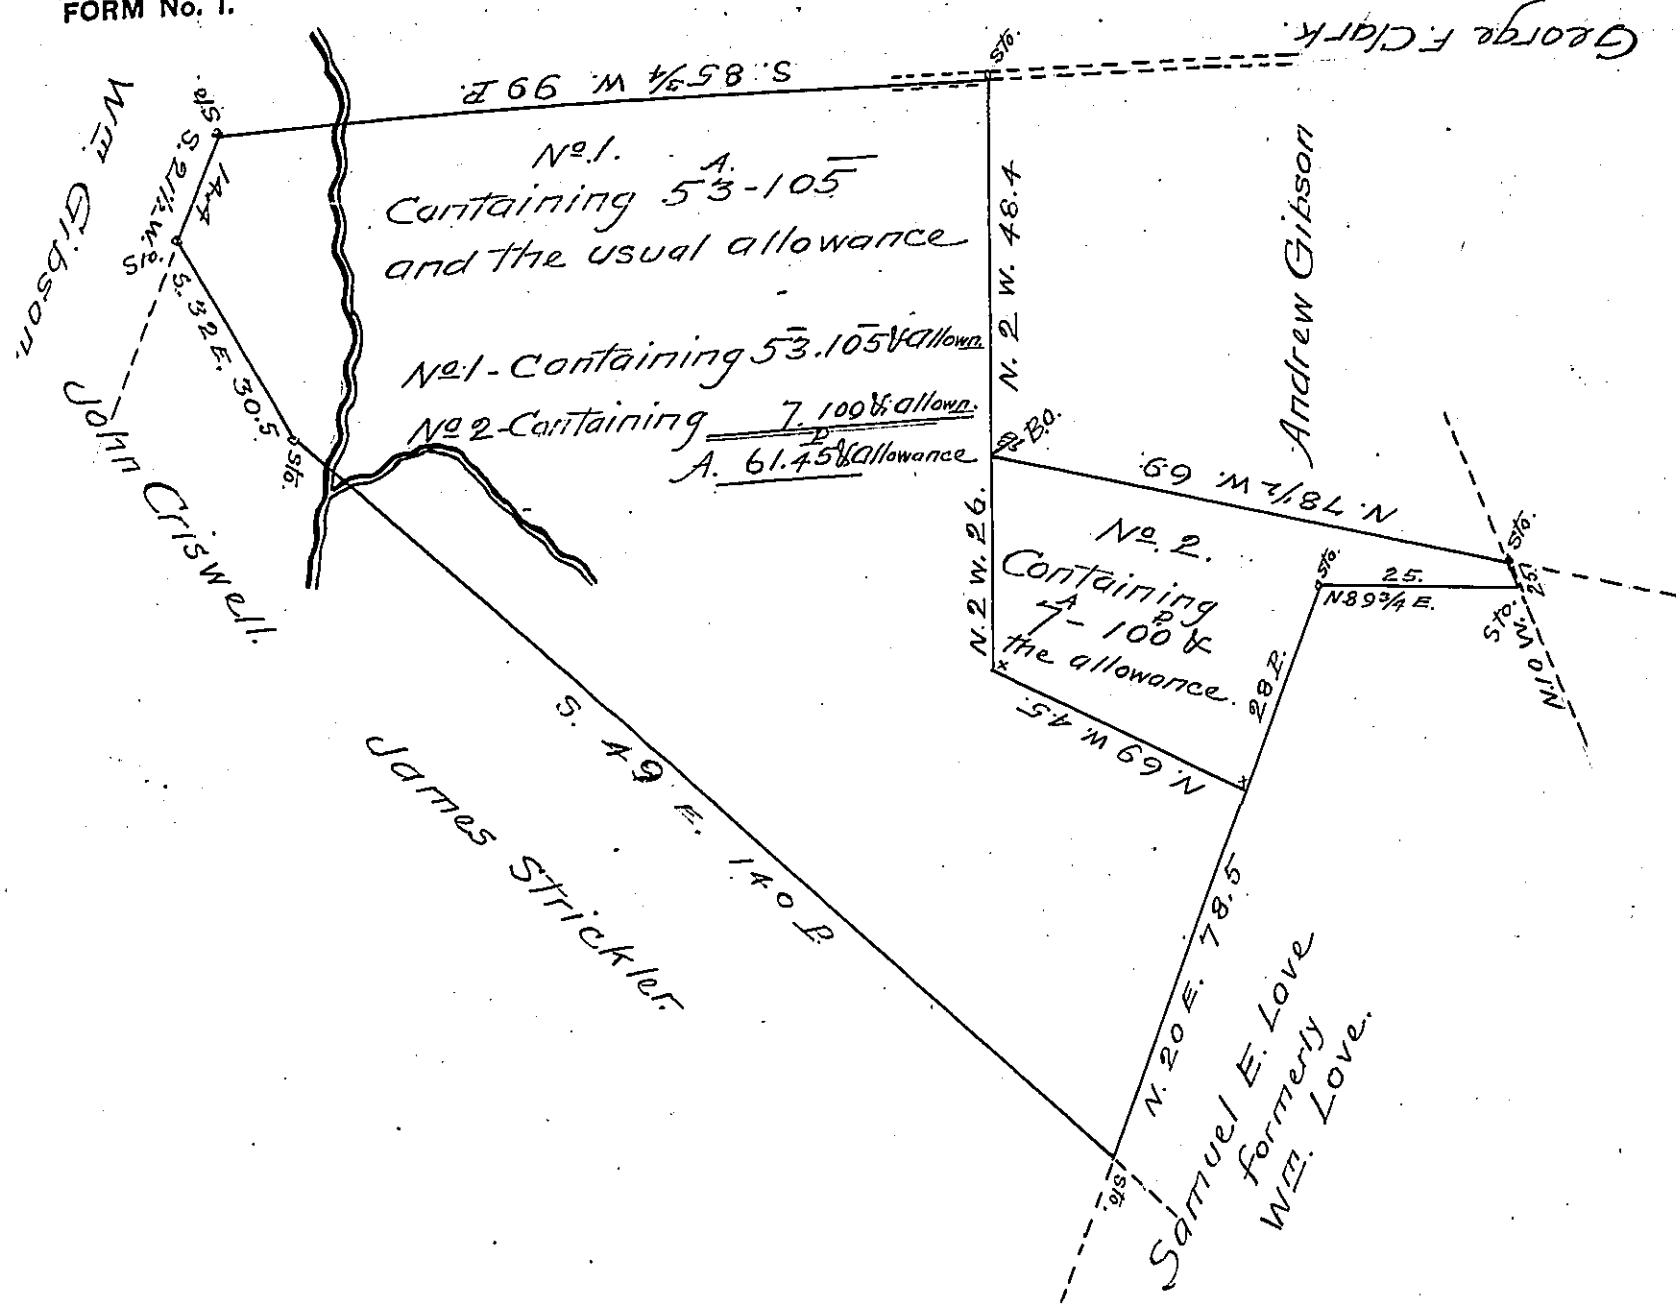

The above Draughts Exhibits parts of Two Surveys Granted William Love of the Township of Londonderry in the County of Chester No 1 Containing <sup>A. P.</sup> 53-105 and Allowance of 6 per cent Being part of a Survey \* of <sup>A. P.</sup> 69 1/2 and allowance Granted by virtue of a Warrant bearing date the 21<sup>st</sup> day of August A.D. 1745 and surveyed 5<sup>th</sup> day of 5<sup>th</sup> mo. 1772 for the above named W<sup>m</sup> Love and at the same time lot No 2 Containing <sup>A. P.</sup> 7-100 and the usual allowance of 6 per Cent was Surveyed for the said W<sup>m</sup> Love in pursuance of one other Warrant Bearing Date the 11<sup>th</sup> day of January 1772 said to be situate mostly in Londonderry Township in the County of Chester the above described two Lots or Tracts of land Situate in Londonderry Township and County aforesaid now the Property in fee simple of Andrew Irvine in Right of said W<sup>m</sup> Love and his heirs Surveyed and Approved April 20<sup>th</sup> A.D. 1842

To Jacob Sallade Esq<sup>r</sup>  
Surveyor General.

By William Fitzgerald D.S.

\* Part of 221, WI 27<sup>th</sup> March 1744.

IN TESTIMONY that the above is a copy of the original remaining on file in the Department of Internal Affairs of Pennsylvania, made conformably to an Act of Assembly approved the 16th day of February, 1833, I have hereunto set my Hand and caused the Seal of said Department to be affixed at Harrisburg, this twenty ninth day of September 1905.

Isaac B. Brown  
Secretary of Internal Affairs.