


N 26 204

Willm. Helmright

Joseph Lytle

A-81-224  
George Albright

Joseph Clarks Heirs  
B-7-31

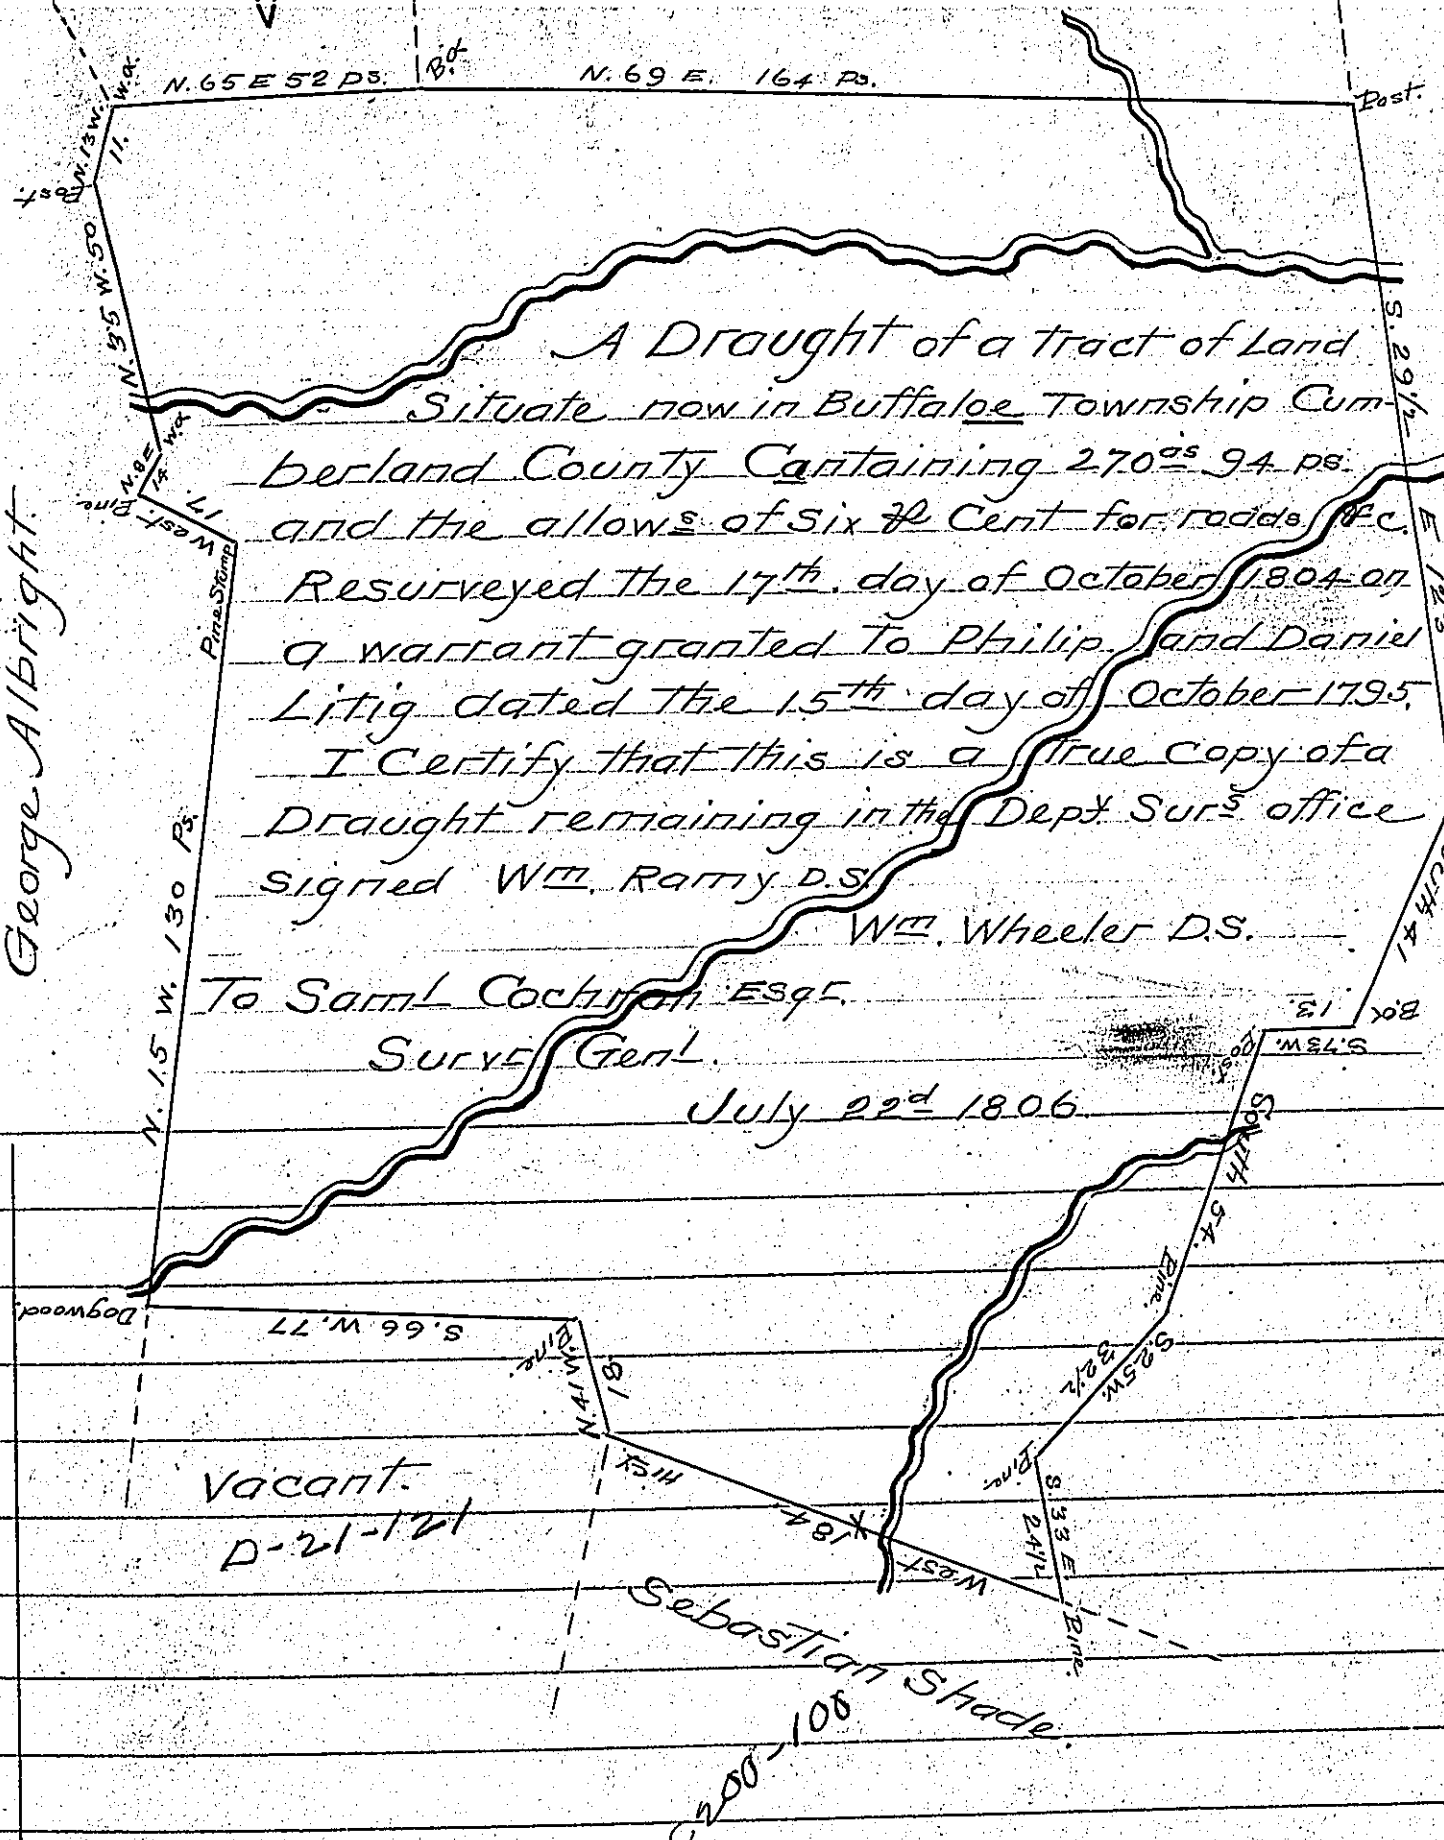

A Draught of a tract of Land  
 Situate now in Buffalo Township Cum-  
 berland County Containing 270<sup>as</sup> 94 ps.  
 and the allow<sup>s</sup> of Six  $\frac{7}{8}$  Cent for roads &c.  
 Resurveyed the 17<sup>th</sup> day of October 1804 on  
 a warrant granted To Philip and Daniel  
 Litig dated the 15<sup>th</sup> day of October 1795.  
 I Certify that this is a true Copy of a  
 Draught remaining in the Dept. Sur<sup>s</sup> office  
 signed W<sup>m</sup>. Raimy D.S.

W<sup>m</sup>. Wheeler D.S.  
 To Saml Cochran Esq<sup>t</sup>.  
 Survey Genl.

July 22<sup>d</sup> 1806

IN TESTIMONY that the above is a copy of the original remaining on file in  
 the Department of Internal Affairs of Pennsylvania, made  
 conformably to an Act of Assembly approved the 16th day of  
 February, 1833, I have hereunto set my Hand and caused  
 the Seal of said Department to be affixed at Harrisburg,  
 this nineteenth day of October 1905.

*Siaco N. Brown*  
 Secretary of Internal Affairs.