


Thomas Dawson

East 240 pches

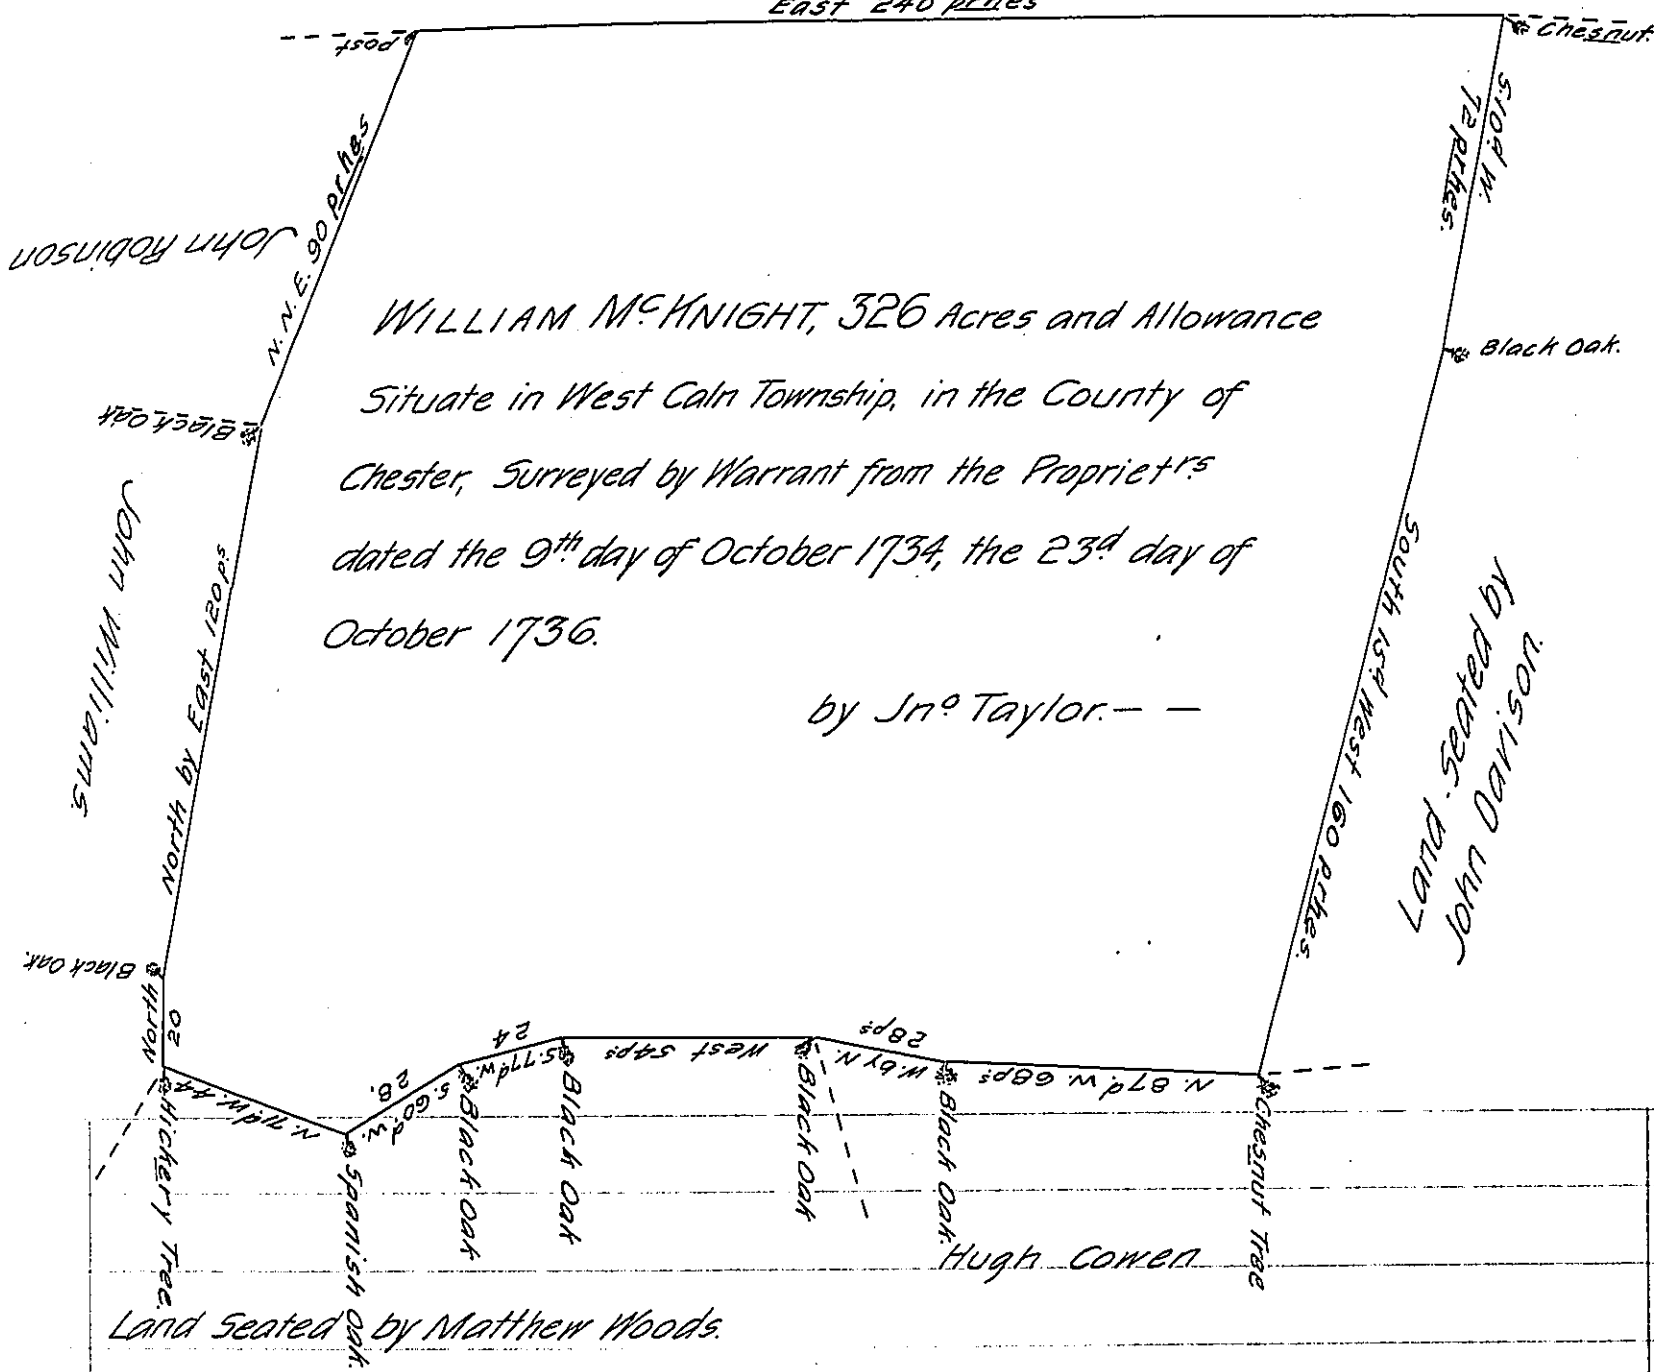

WILLIAM MCKNIGHT, 326 Acres and Allowance
 Situate in West Caln Township, in the County of
 Chester, Surveyed by Warrant from the Proprietors
 dated the 9th day of October 1734, the 23^d day of
 October 1736.

by Jn^o Taylor. —

Land Seated by Matthew Woods.
 Hugh Cowen

IN TESTIMONY that the above is a copy of the original remaining on file in
 the Department of Internal Affairs of Pennsylvania, made
 conformably to an Act of Assembly approved the 16th day of
 February, 1833, I have hereunto set my Hand and caused
 the Seal of said Department to be affixed at Harrisburg,
 this tenth day of October 1905.

Geo. D. ...
 Secretary of Internal Affairs.