


C 107-206

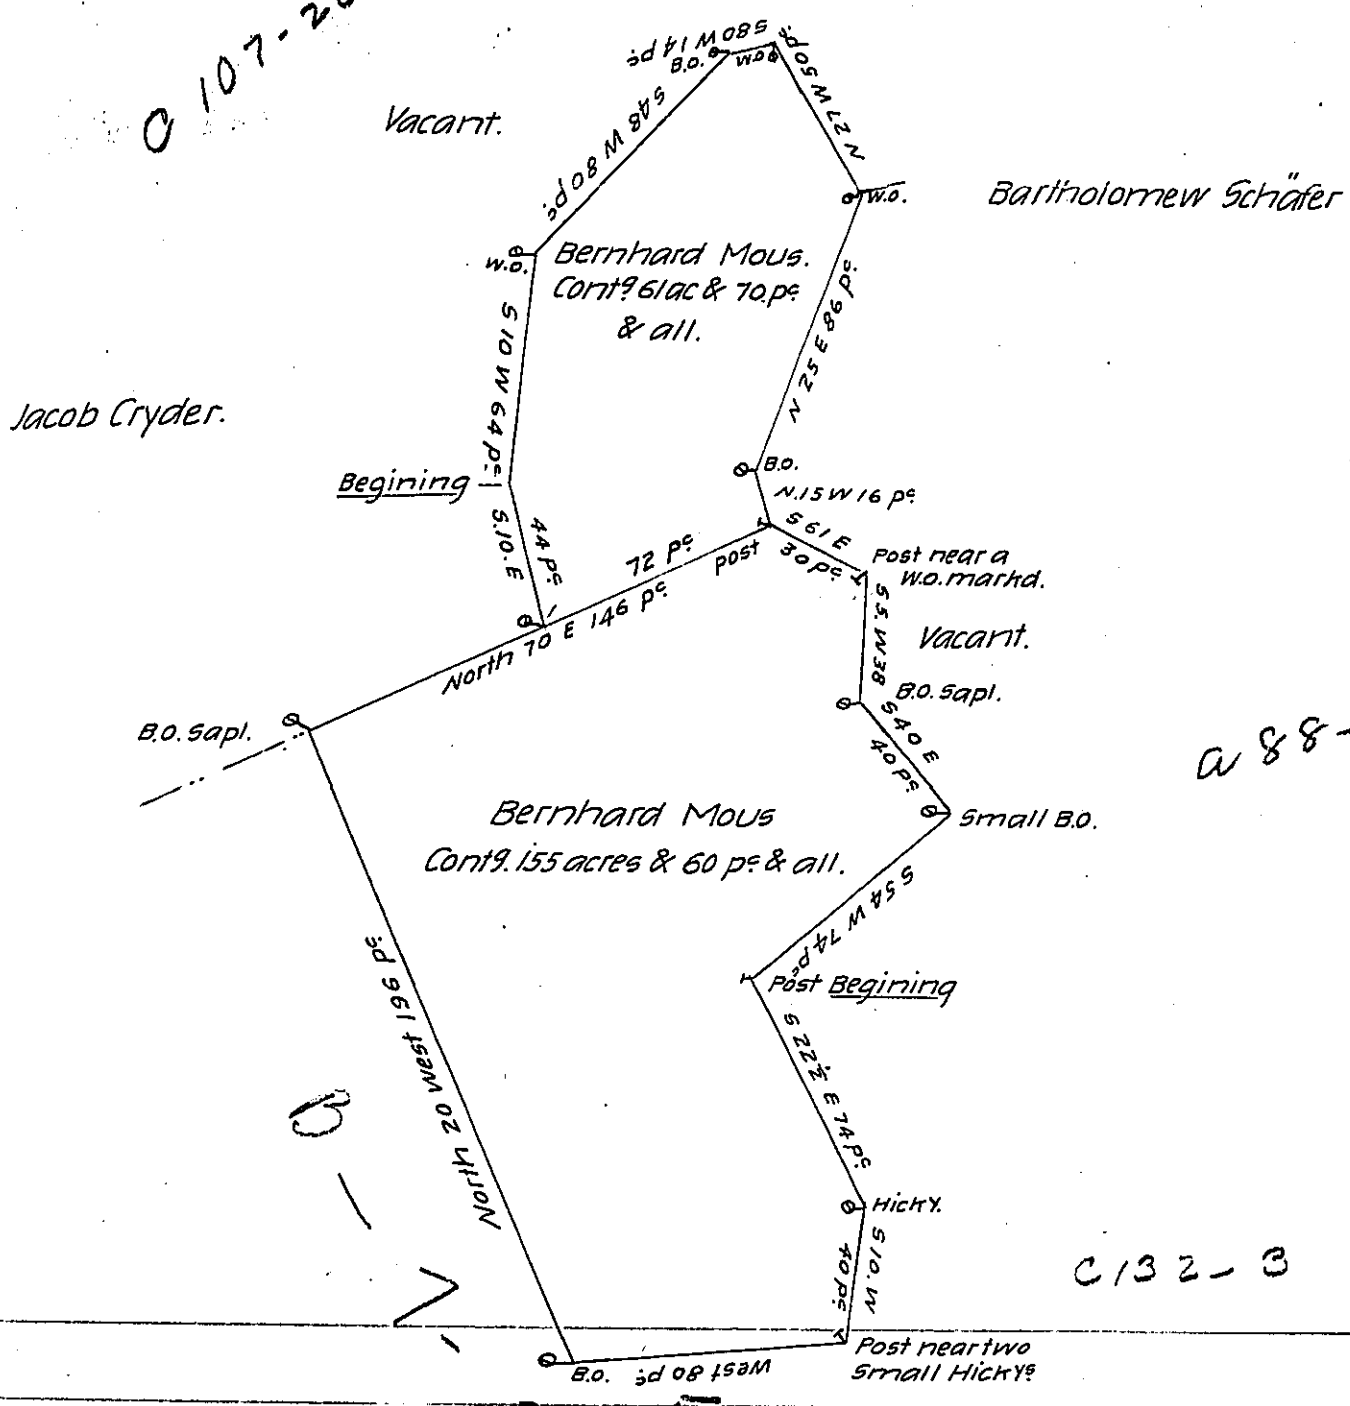

225

A Draught of Two Tracts of Land situate in Heidelberg Township Berks County, one Containing One Hundred & fifty five acres & sixty Perches & the usual allowance surveyed the 5th of August 1747. And the other Containing Sixty one acres & seventy Perches & the usual allowance of six acres per Cert surveyed the 26th of August 1749. to Bernhard Mous. Taken from Mr. William Parsons Field Works

P—Tim^o Horsfield Exec^r —

Warrant dated 28th of August 1747. of Wm Parsons. —
for 200 acres. No. 440.

IN TESTIMONY that the above is a copy of the original remaining on file in the Department of Internal Affairs of Pennsylvania, made conformably to an Act of Assembly approved the 16th day of February, 1833, I have hereunto set my Hand and caused the Seal of said Department to be affixed at Harrisburg, this twenty-fourth day of October 1905.

Loach Brown
Secretary of Internal Affairs.