


J. Depue Labar

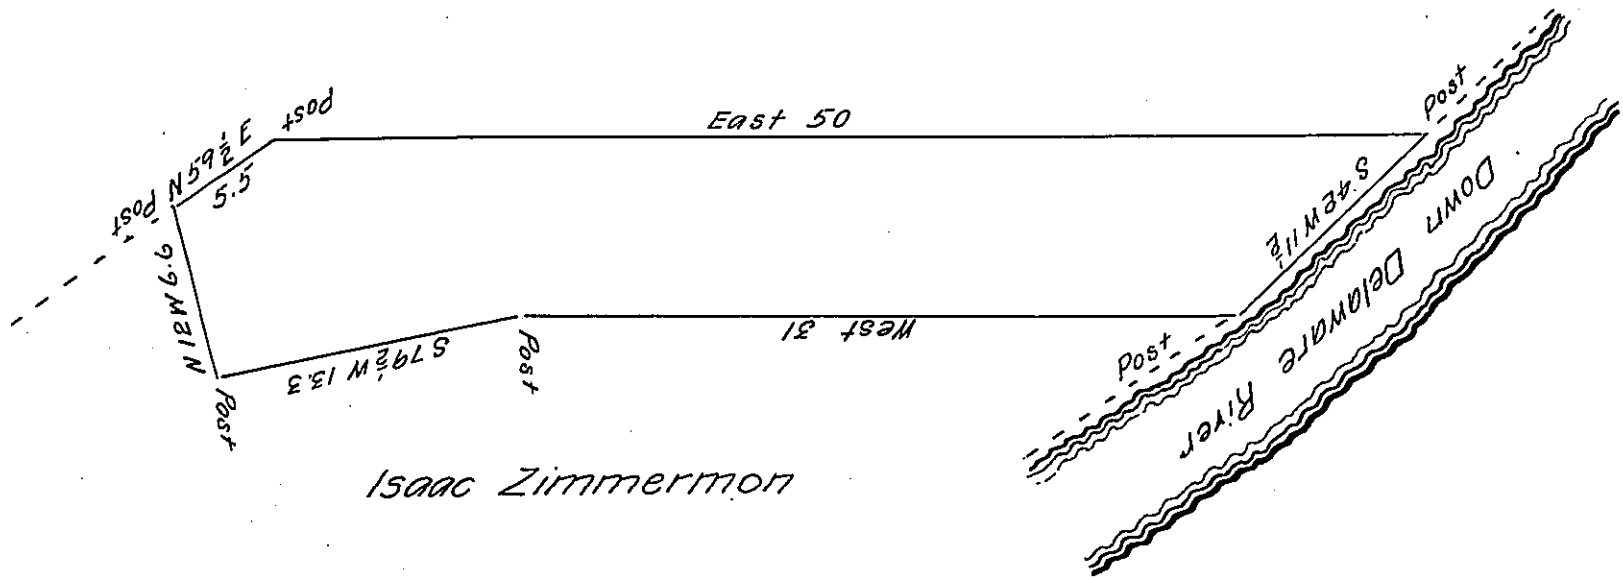

Isaac Zimmermon

Draft of a tract of land containing two acres and seventy eight perches and the allowance of Six Per Cent for Roads &c. Situate in Smithfield Township in the County of Monroe. Surveyed the 24th day of April 1872. in pursuance of a Warrant granted to J. Depue Labar dated the 30th day of December A. D. 1869.

Per Melchior Spragle C.S.

To Robert B. Beath

Surveyor General.

IN TESTIMONY that the above is a copy of the original remaining on file in the Department of Internal Affairs of Pennsylvania, made conformably to an Act of Assembly approved the 16th day of February, 1833, I have hereunto set my Hand and caused the Seal of said Department to be affixed at Harrisburg, this fifteenth day of November 1905.

Isaac R. Pearson
 Secretary of Internal Affairs.