


See B-6-197

155

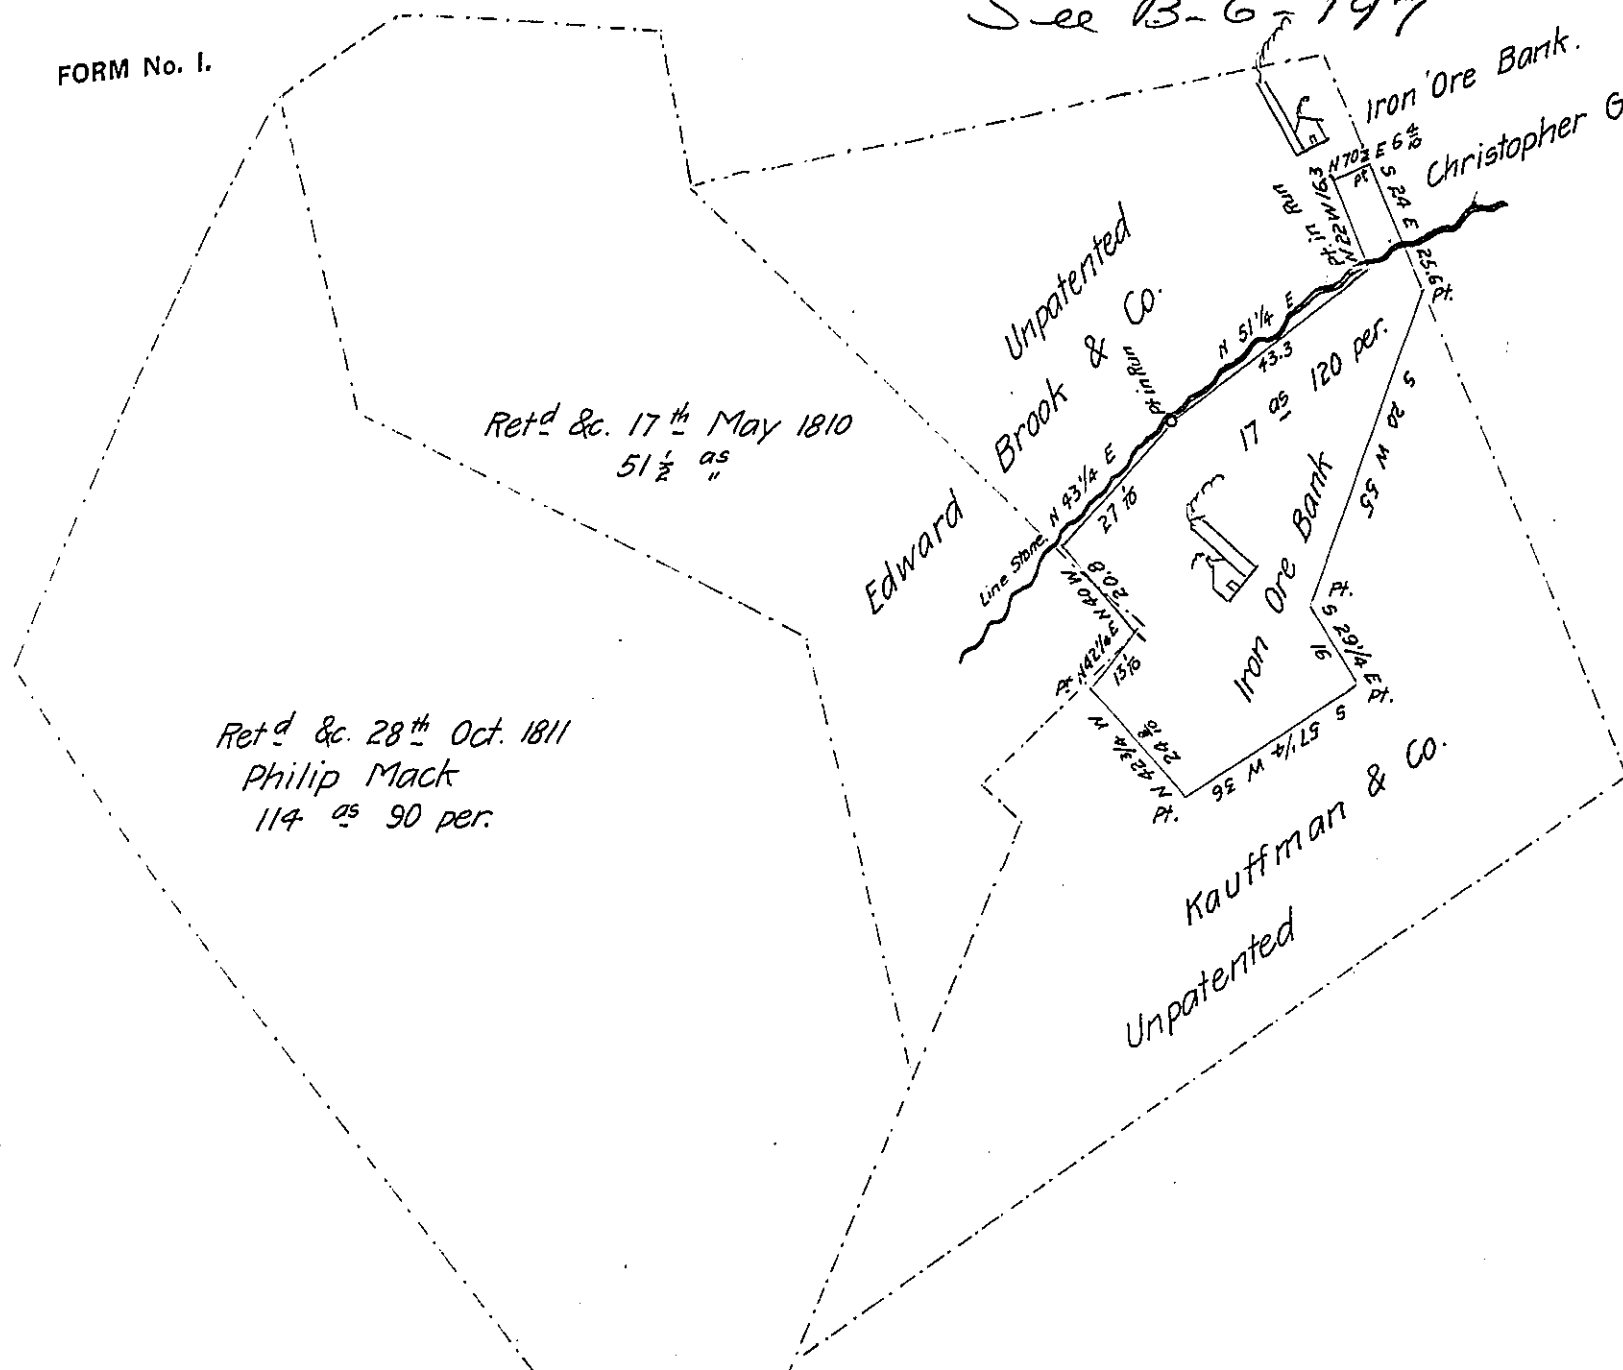

Ret'd &c. 17<sup>th</sup> May 1810  
51 1/2<sup>as</sup>

Ret'd &c. 28<sup>th</sup> Oct. 1811  
Philip Mack  
114<sup>as</sup> 90 per.

A draft of a Tract of Land Situate in Providence township Lancaster County Containing Seventeen acres & one hundred & twenty perches and the allowance of six per cent &c. being part of a larger tract containing 262<sup>as</sup> & 88 per. & allow &c. by a warrant May 30<sup>th</sup> A.D. 1734 granted to George Laurman. And Surveyed May 7<sup>th</sup> A.D. 1873 for Christopher Geiger

To Rob. B. Beath Esq.

by

Surveyor General.

Jacob Hildebrand

County Surveyor.



IN TESTIMONY that the above is a copy of the original remaining on file in the Department of Internal Affairs of Pennsylvania, made conformably to an Act of Assembly approved the 16th day of February, 1833, I have hereunto set my Hand and caused the Seal of said Department to be affixed at Harrisburg, this third day of October 1905

*Loac R Brown*  
Secretary of Internal Affairs.