


No 3048

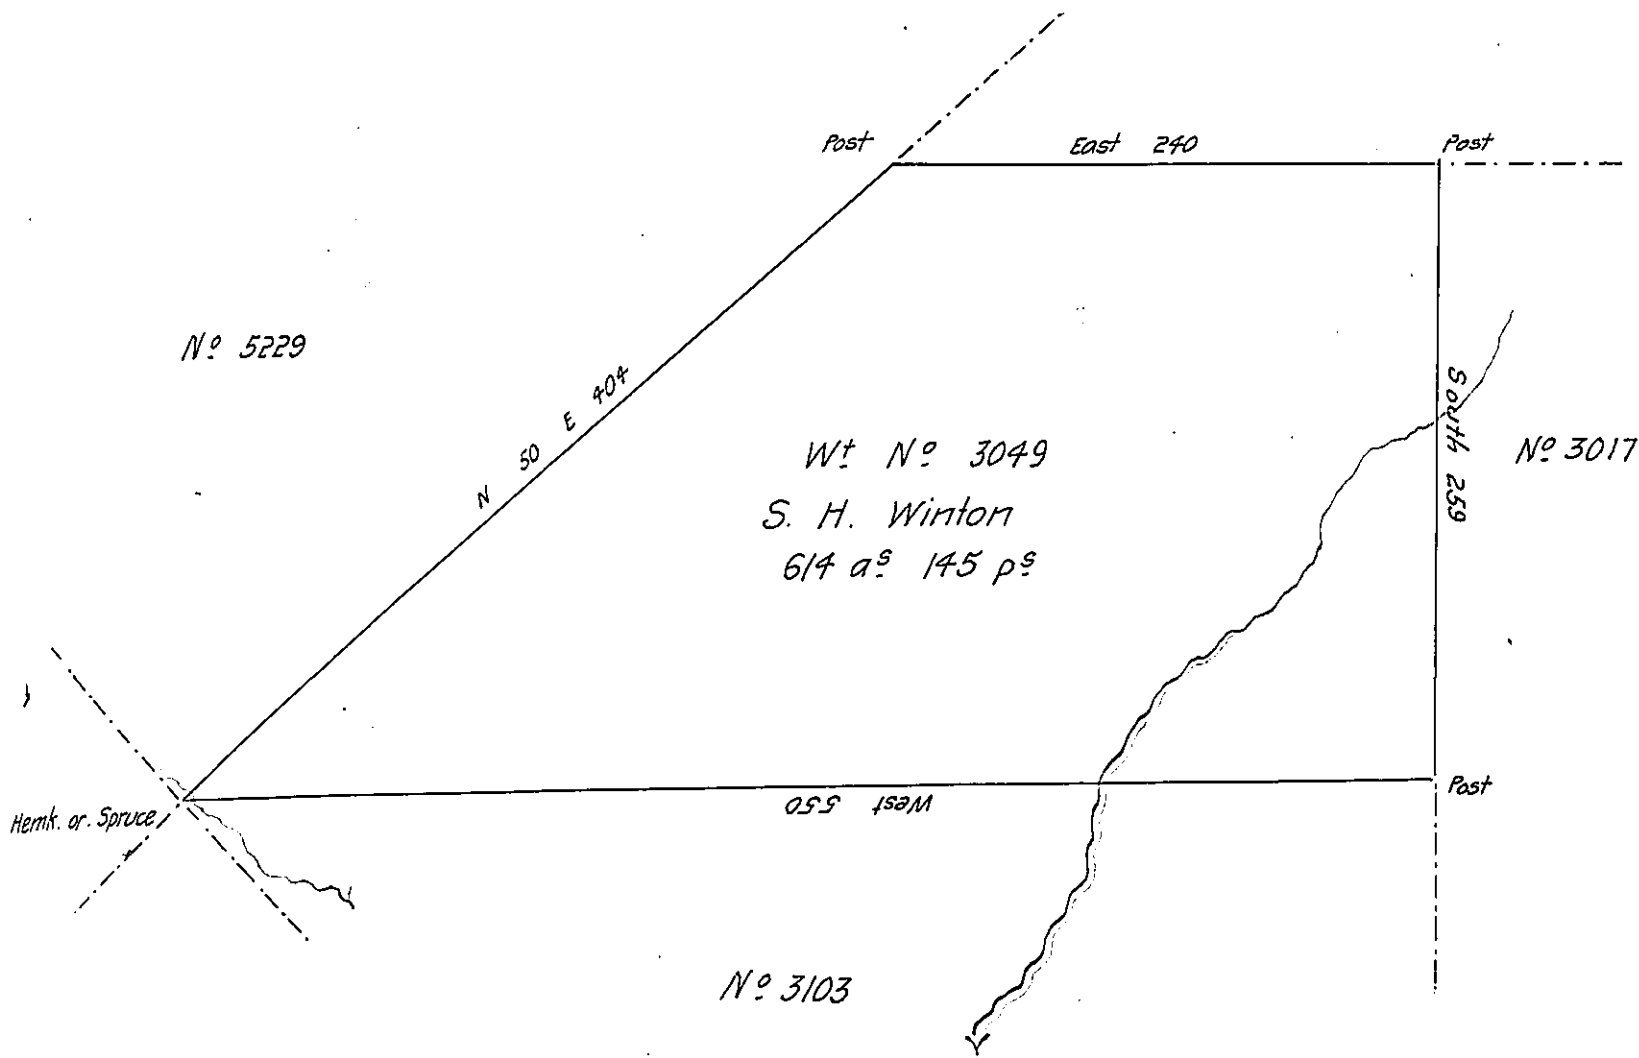

Draft of a tract of land situate in Limestone Town-
 ship. Re-surveyed for S. H. Winton on Order of the Board
 of Property dated 18th day of June A.D. 1873 Containing Six
 hundred and fourteen Acres & one hundred & forty five Perches
 & allowance Known as Warrant Number 3049 Witness my hand
 this 27th day of October A.D. 1873

Henry Cobham
 County Surveyer

IN TESTIMONY that the above is a copy of the original remaining on file in
 the Department of Internal Affairs of Pennsylvania, made
 conformably to an Act of Assembly approved the 16th day of
 February, 1833, I have hereunto set my Hand and caused
 the Seal of said Department to be affixed at Harrisburg,
 this eighteenth day of October 1905

Isaac D. [Signature]
 Secretary of Internal Affairs.