


John Smith

Aaron Levy

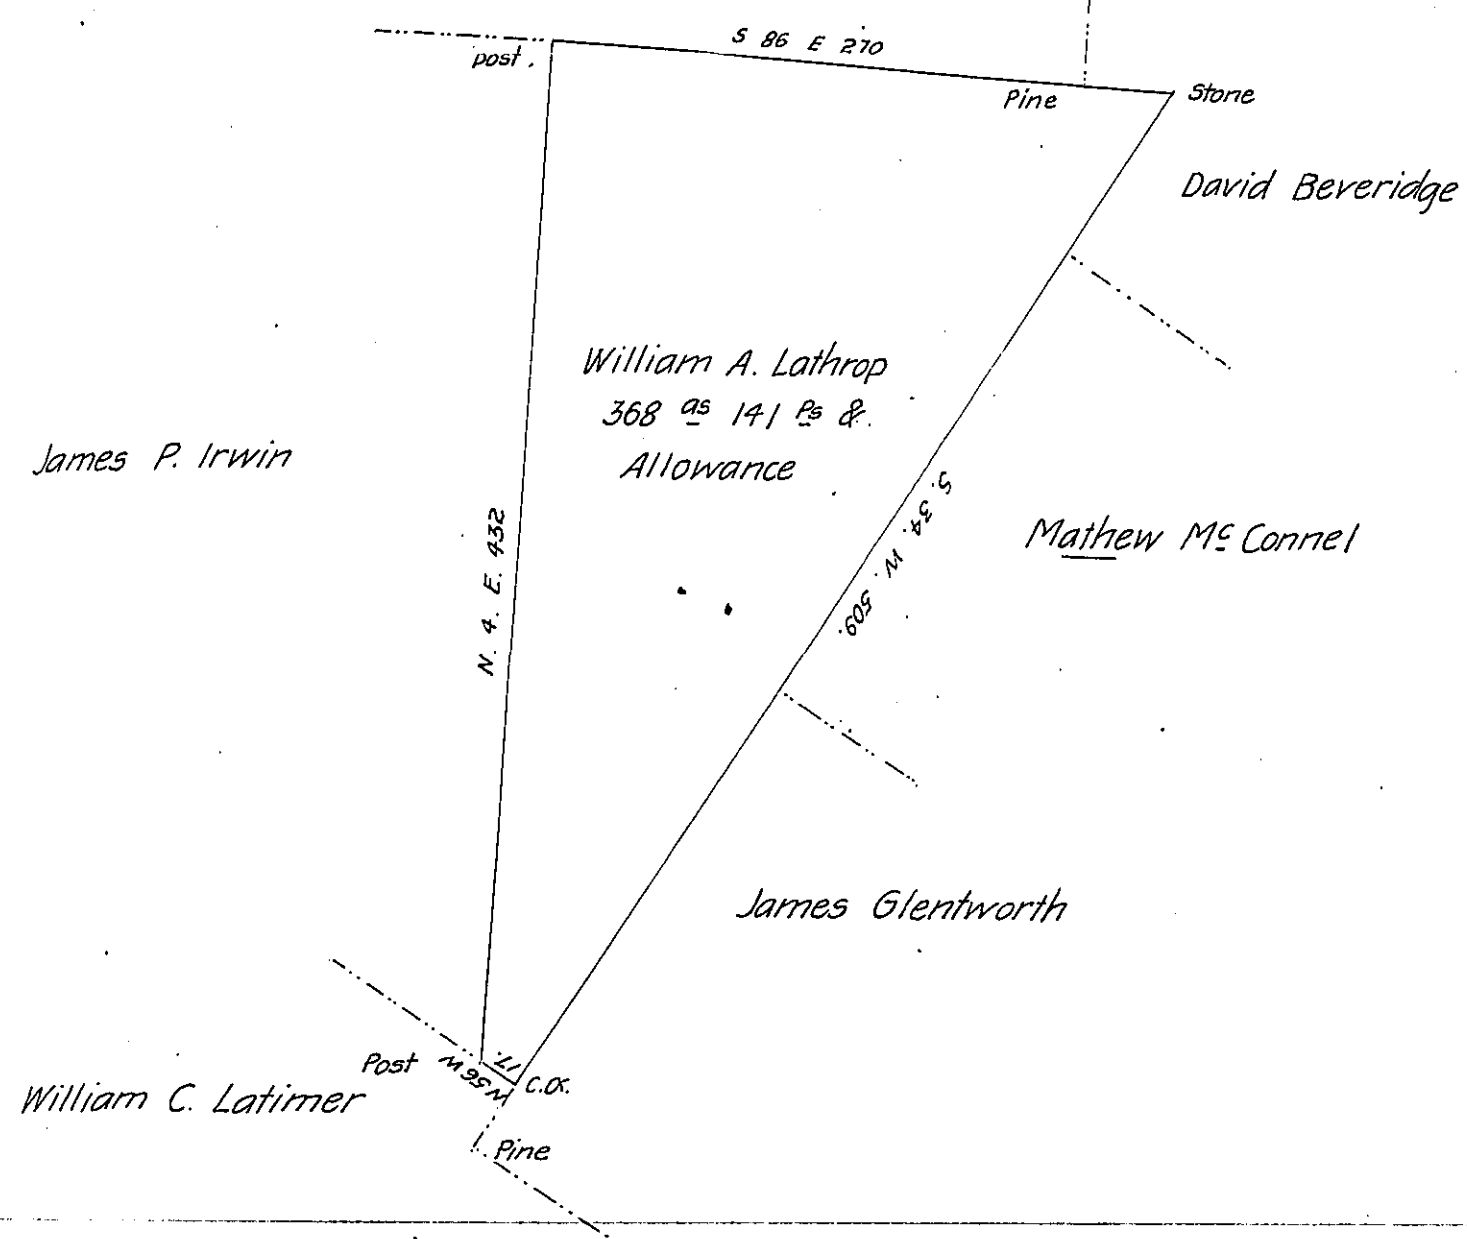

A Draft of a Tract of Land Situated in the Township of Rush
 in the County of Centre Containing Three Hundred and Sixty Eight ^{acres} _{One}
 Hundred and Forty _{One} Perches and Allowance of Six Per Cent for Roads &c.

Surveyed the 24-day of October A.D. 1887 in pursuance of a war-
 rant granted to William A. Lathrop dated the Ninth day of August A.D. 1887

J.H. Reifsnyder

To Thomas J. Stewart Esq.

C.S.

Secretary Internal Affairs

IN TESTIMONY that the above is a copy of the original remaining on file in
 the Department of Internal Affairs of Pennsylvania, made
 conformably to an Act of Assembly approved the 16th day of
 February, 1833, I have hereunto set my Hand and caused
 the Seal of said Department to be affixed at Harrisburg,
 this ninth day of November 1905

James P. Stewart
 Secretary of Internal Affairs.