


Late Jacob Starn
now
Jacob Wagaman

Late Christopher Callbach
now
Henry Frey

Late
Sebastian Zimmerman
now
John Dietrich

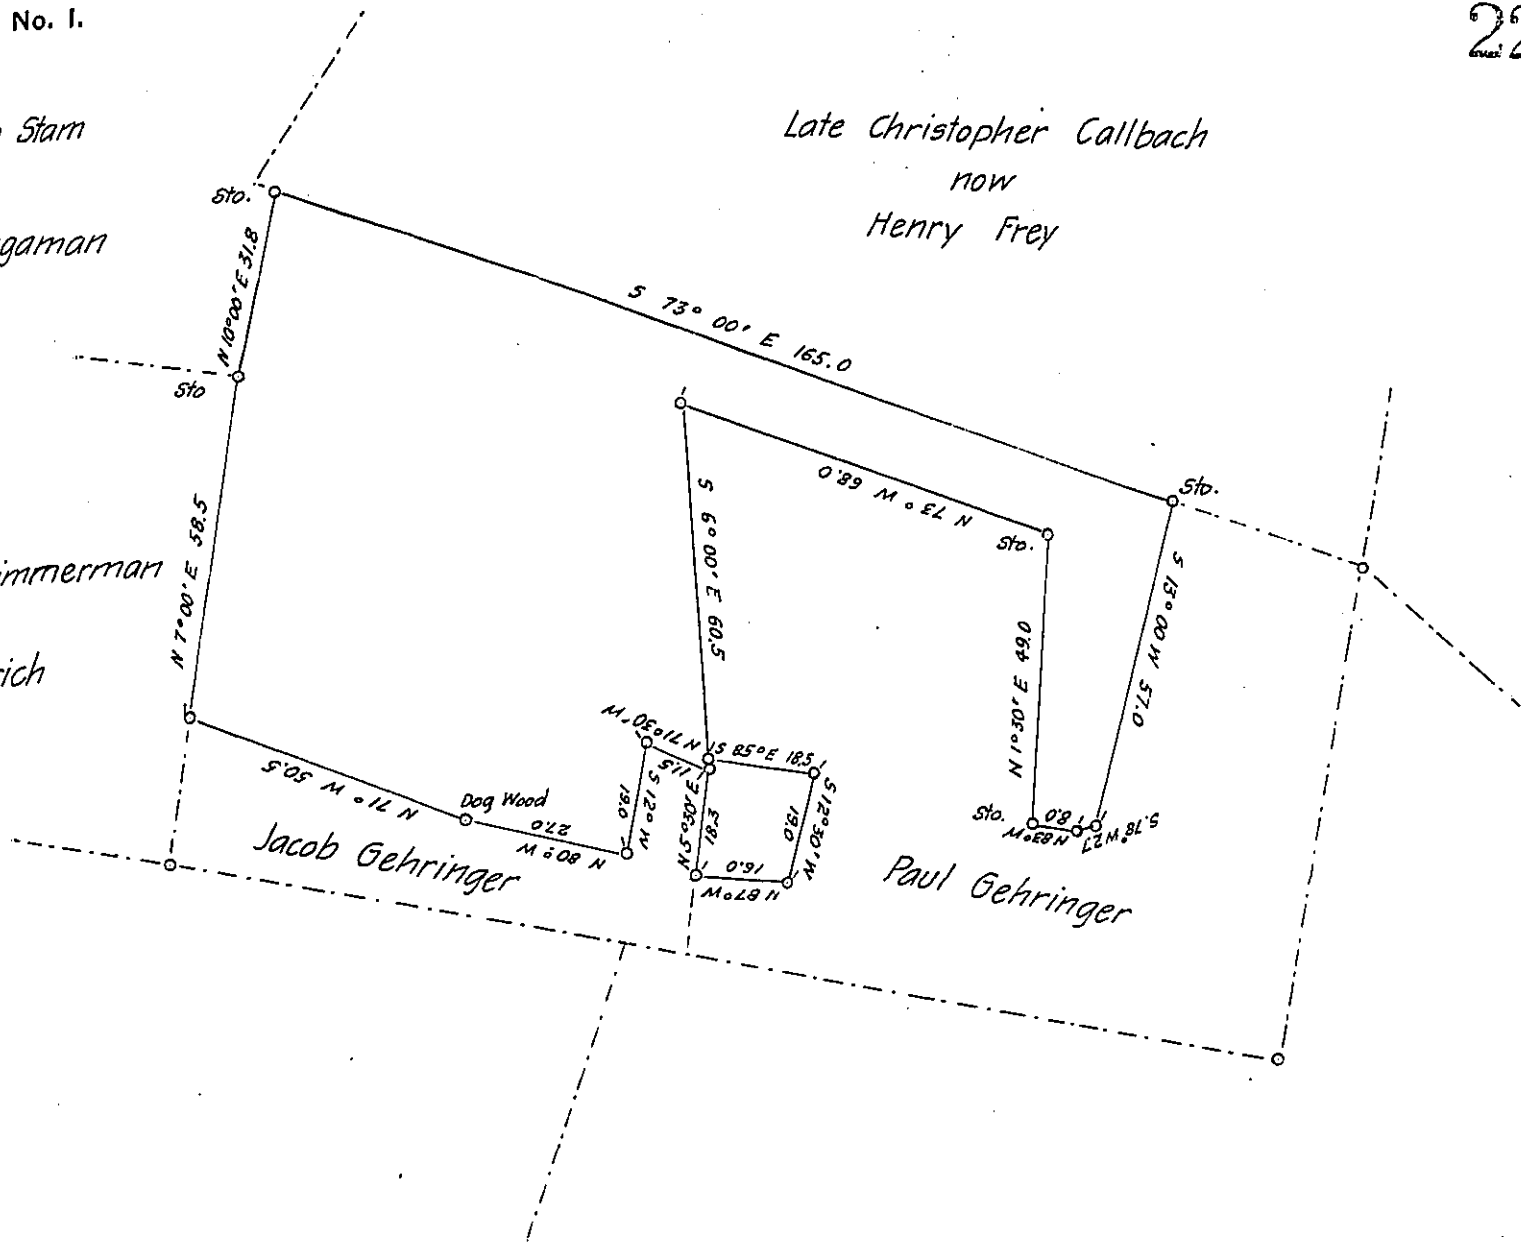

Jacob Gehringer

Paul Gehringer

Draft of a tract of land situate in the Township of Albany in the County of Berks, containing Fifty five acres One hundred and eight perches and the allowance of six per cent. for roads, &c. surveyed for Augustus Gehringer and John Deitrich the twelfth day of November 1873 being part of a large tract of One hundred and fifteen acres Ninety three perches and allowance originally surveyed in pursuance of a Warrant granted to Jacob Lantz dated the 23rd day of February 1744.

Daniel S. Zacharias

County Surveyor

To Hon Robert B. Beath

Surveyor General

IN TESTIMONY that the above is a copy of the original remaining on file in the Department of Internal Affairs of Pennsylvania, made conformably to an Act of Assembly approved the 16th day of February, 1833, I have hereunto set my Hand and caused the Seal of said Department to be affixed at Harrisburg, this fifteenth day of November 1905

Loac B. Brown
Secretary of Internal Affairs.