


Henry Berkey Warrant  
W. Rankin

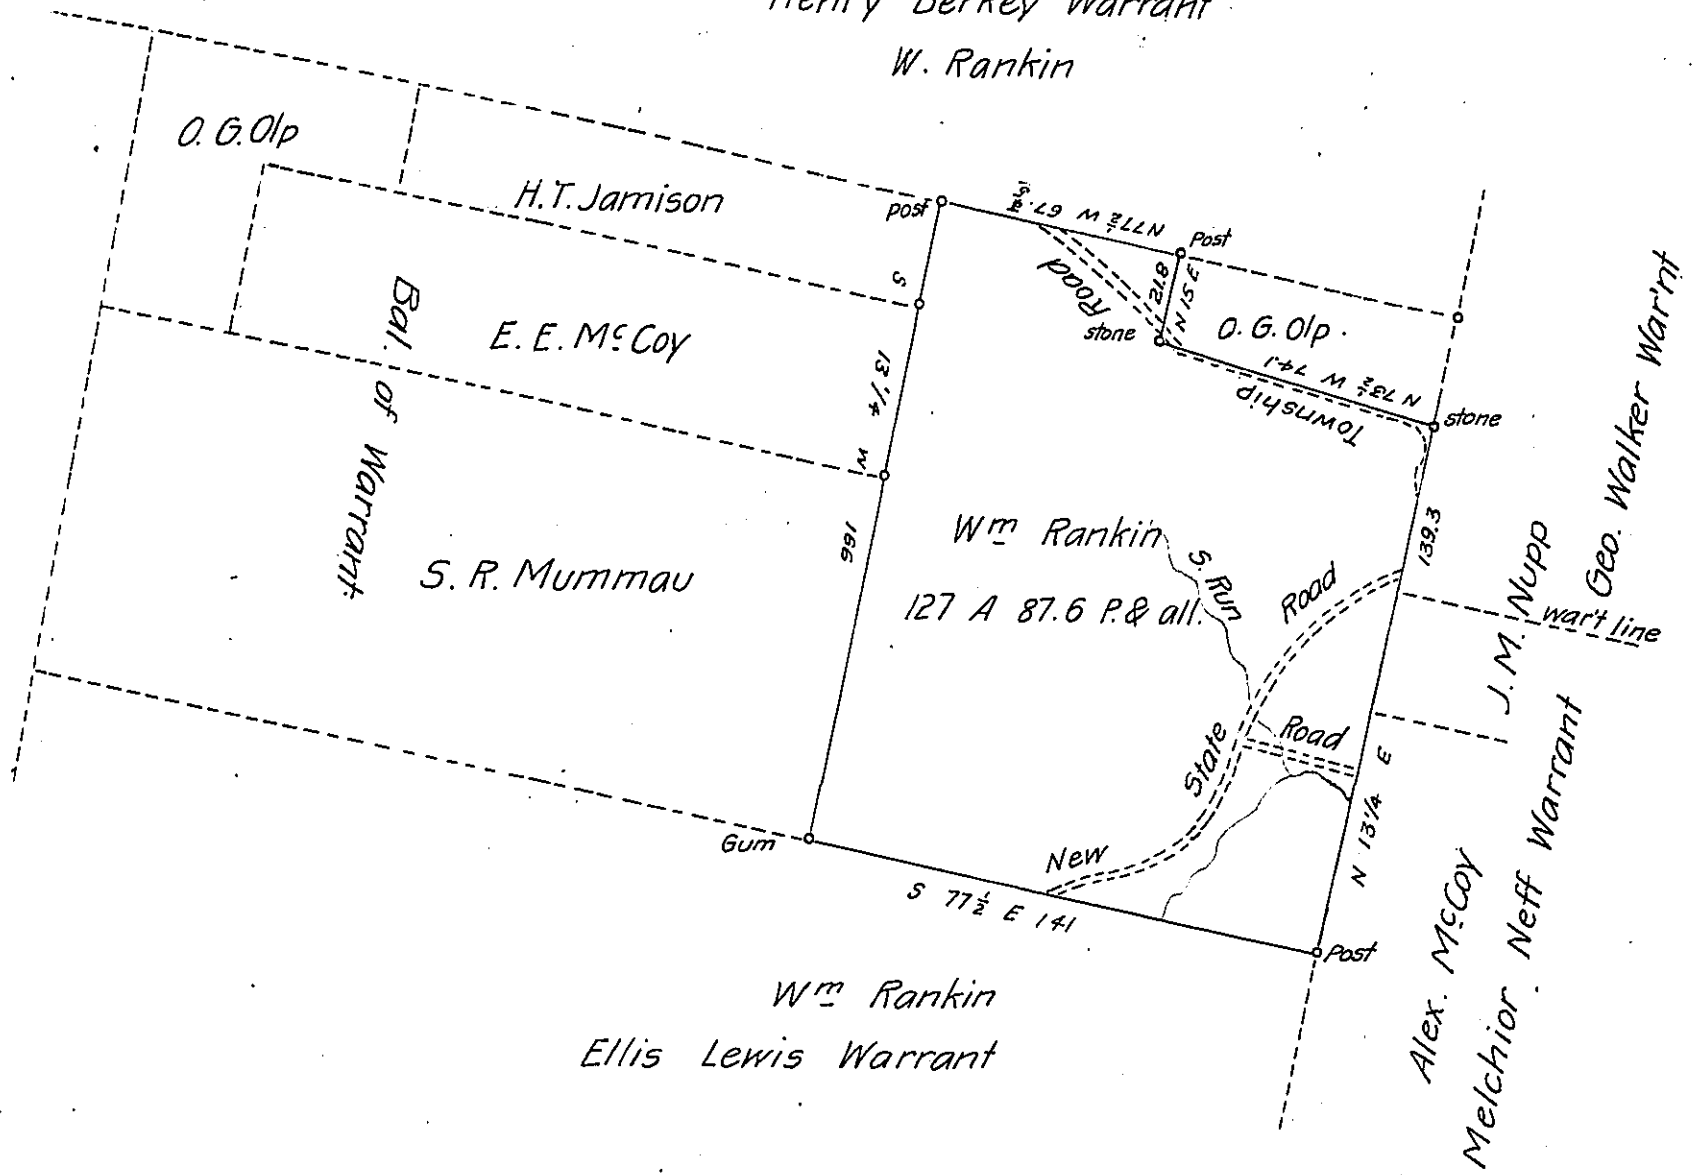

Wm Rankin  
Ellis Lewis Warrant

A draft of a tract of land situated in the Township of Green and County of Indiana containing One Hundred Twenty seven acres Eighty seven  $\frac{1}{4}$  perches and allowance of six per cent. for roads, etc. Surveyed for William Rankin the Ninth day of August 1904, it being part of a larger tract containing Three Hundred thirteen & one fourth acres—perches and allowance, originally surveyed in pursuance of a warrant granted to Samuel Lewis dated the Twentieth day of January 1774 ~~1790~~

M. Kanarr, Surveyor

D. L. Moorhead

To Hon Isaac B. Brown

County Surveyor.

Secretary of Internal Affairs

IN TESTIMONY that the above is a copy of the original remaining on file in the Department of Internal Affairs of Pennsylvania, made conformably to an Act of Assembly approved the 16th day of February, 1833, I have hereunto set my Hand and caused the Seal of said Department to be affixed at Harrisburg, this twenty eighth day of November 1905

*Isaac B. Brown*  
Secretary of Internal Affairs.