


pg. 257

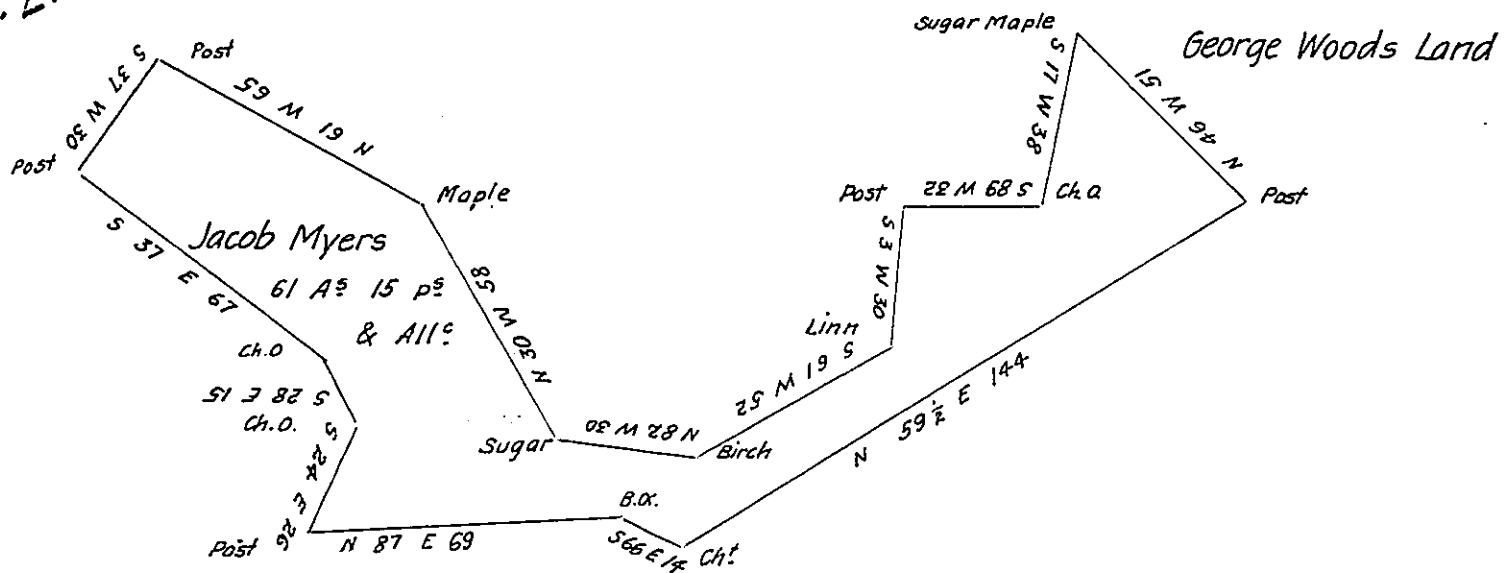

Situated in Hopewell Township in the County of Bedford
 Containing Sixty one Acres and fifteen perches with the usual allowance
 of six p^c Cent for Roads &c. Surveyed for Jacob Myers the 10th day of
 August 1795 On Warrant Dated *March 6th 1793

George Woods J^r D.S.

To Daniel Brodhead Esq^r S. G.

* Note, the Warr^t is dated May 6th 1793

IN TESTIMONY that the above is a copy of the original remaining on file in
 the Department of Internal Affairs of Pennsylvania, made
 conformably to an Act of Assembly approved the 16th day of
 February, 1833, I have hereunto set my Hand and caused
 the Seal of said Department to be affixed at Harrisburg,
 this first day of December 1905

James N. Brown
 Secretary of Internal Affairs.