


FORM No. 1.

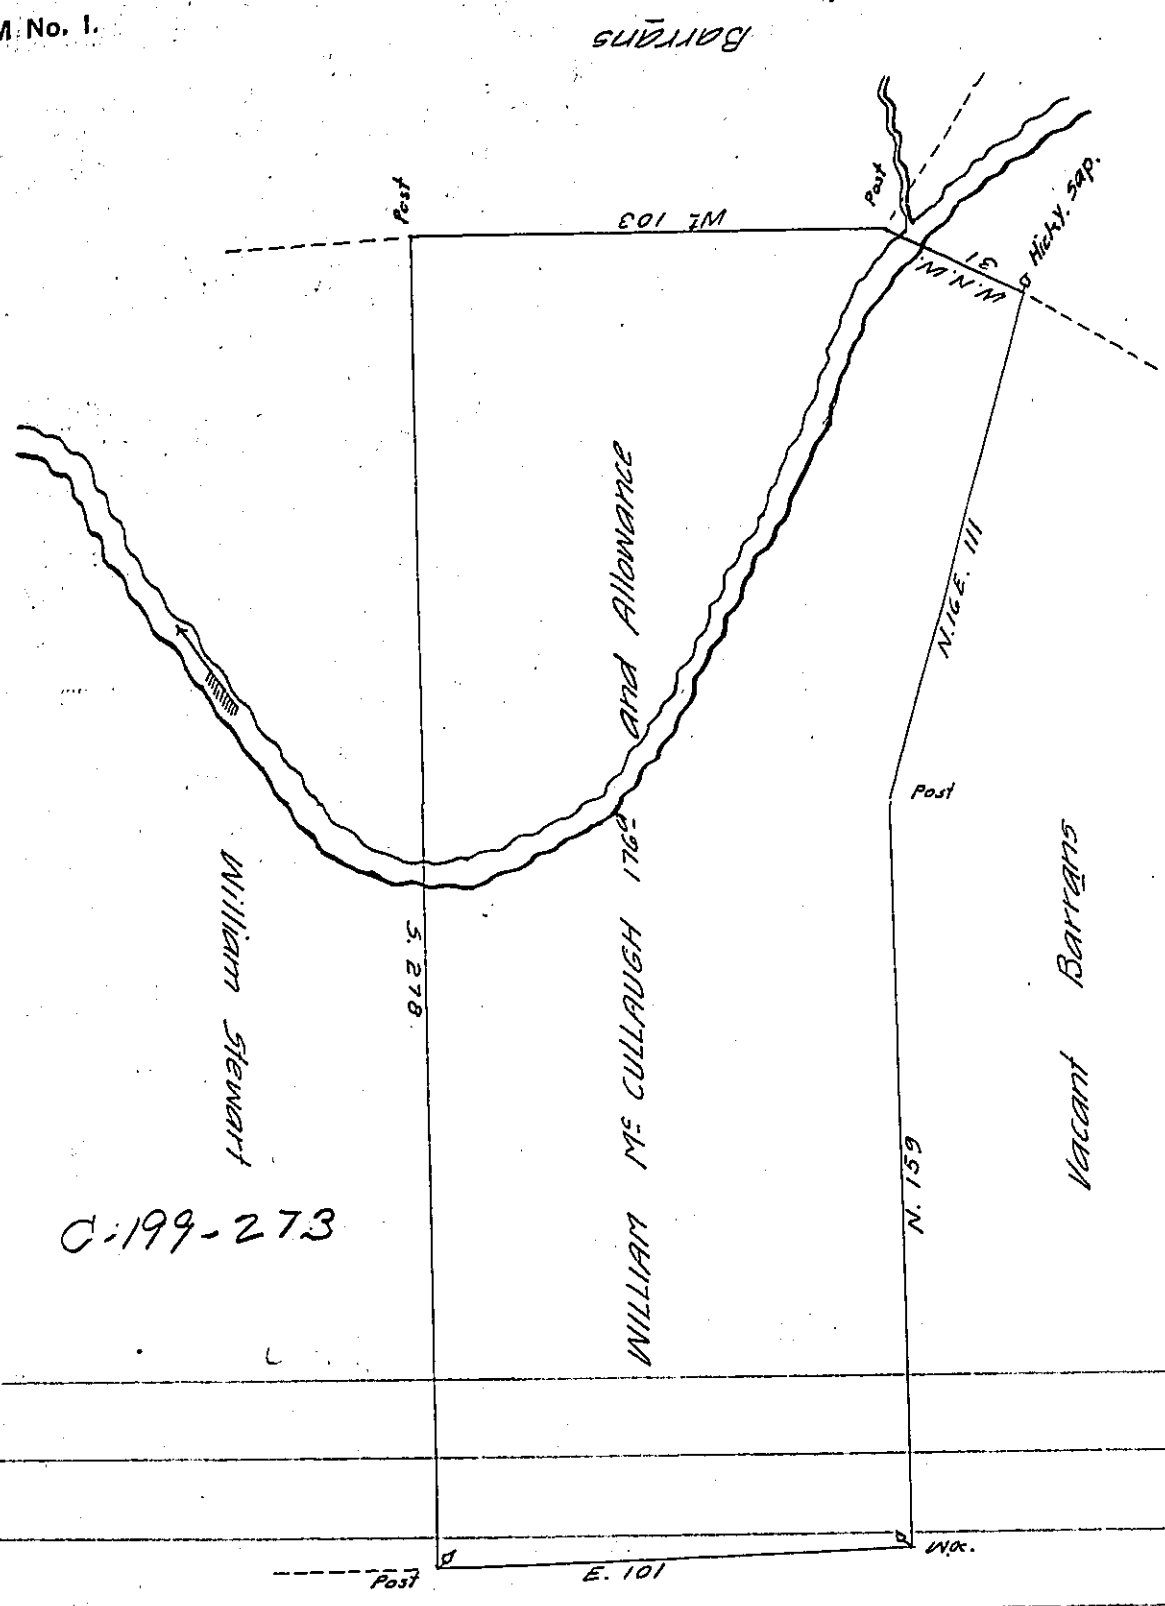

C-199-273

Vacant

Survey'd to William Mc Cullough on the 6th November 1765 the
 above described Tract of One Hundred seventy six Acres & the usual al-
 lowance of six p. Ct. Situate on Wickonesco Creek in Lehigh Valley Lan-
 caster County, By Application of the 21st day of October 1765. No. 1101.

p. Bartrem Calbraith D. S.

To Jno. Lukens Esq^r

Surve^r Generall

IN TESTIMONY that the above is a copy of the original remaining on file in
 the Department of Internal Affairs of Pennsylvania, made
 conformably to an Act of Assembly approved the 16th day of
 February, 1833, I have hereunto set my Hand and caused
 the Seal of said Department to be affixed at Harrisburg,
 this thirtieth day of October 1905

Joseph P. Brown
 Secretary of Internal Affairs.