


D-78-264

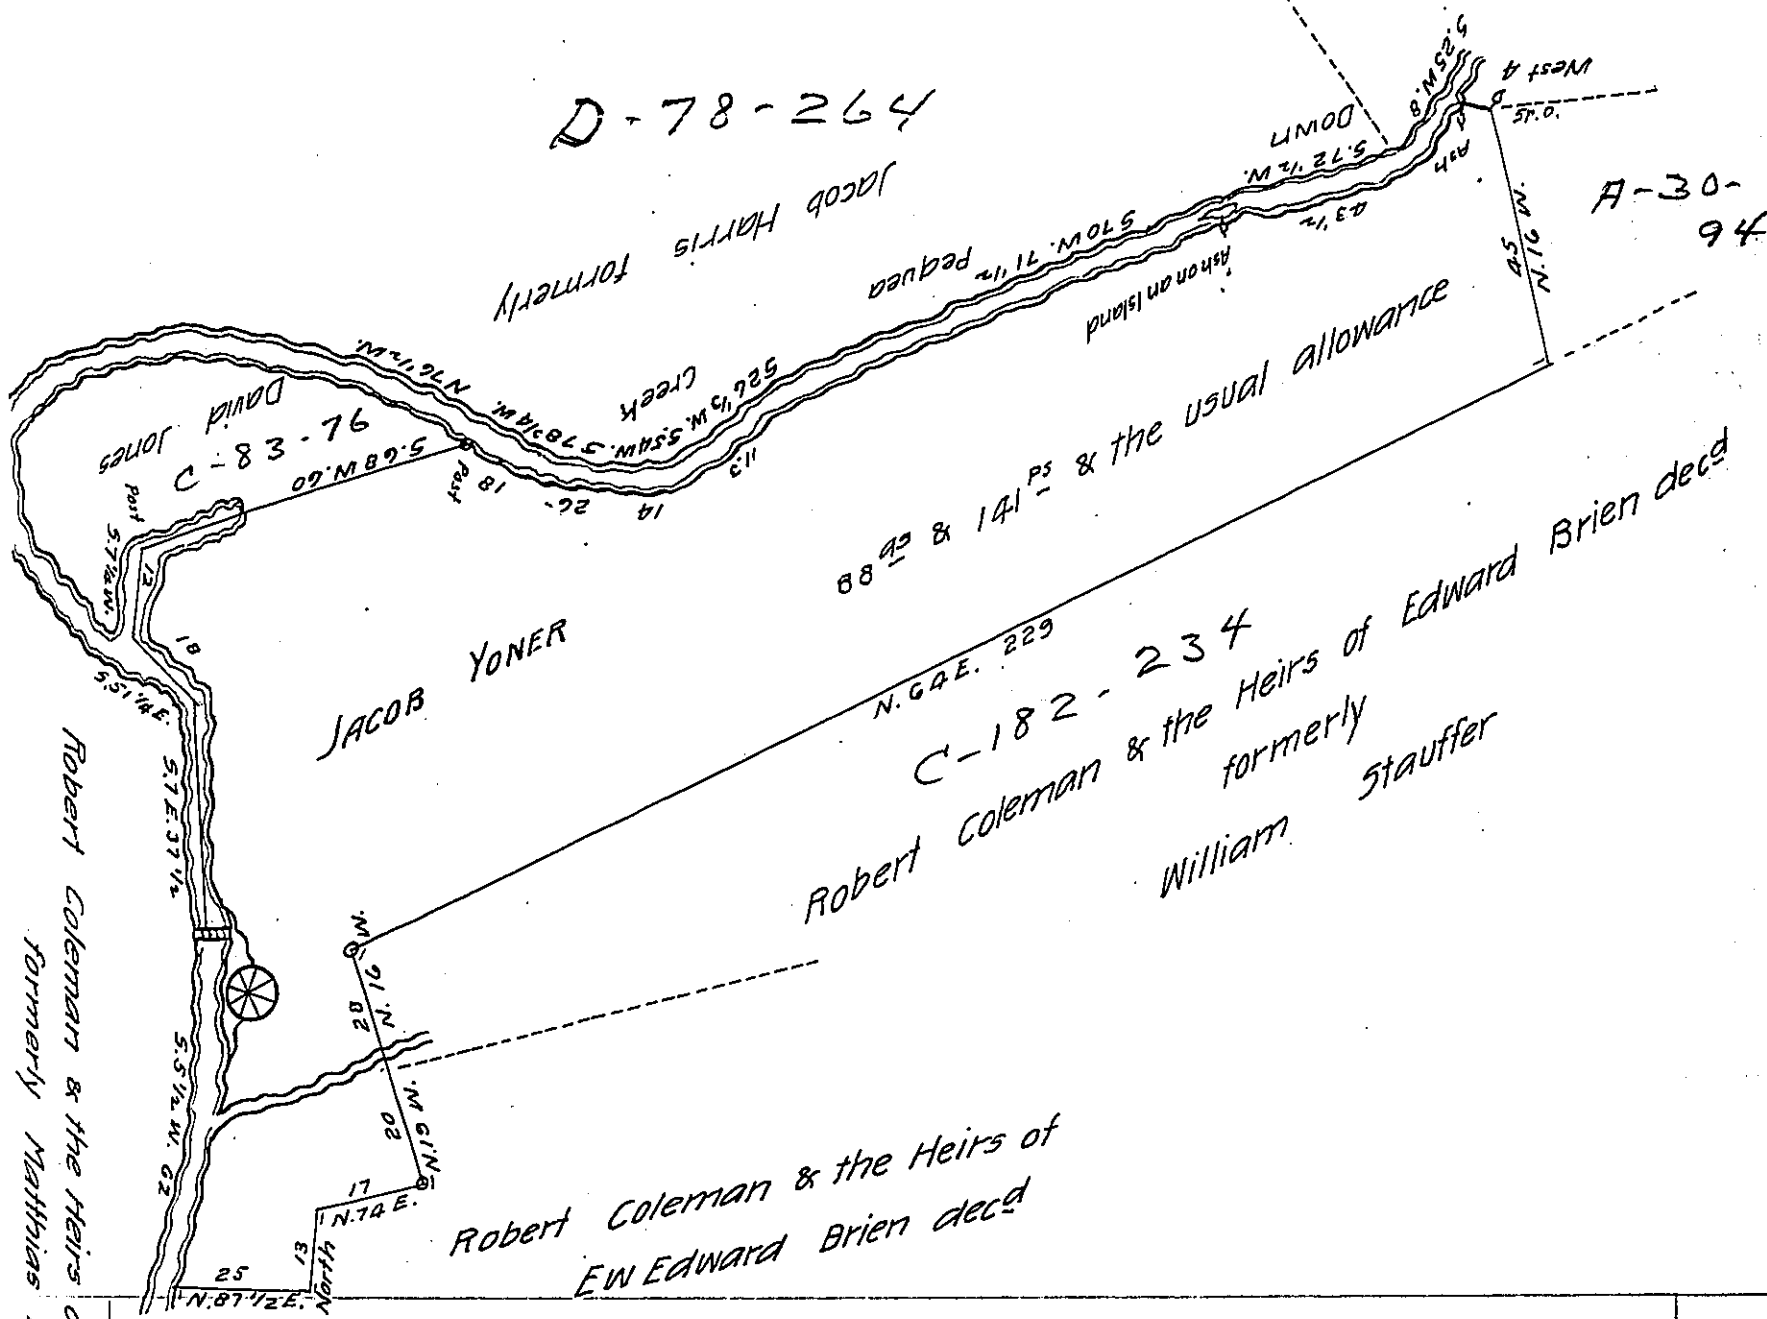

Robert Coleman & the Heirs of Edward Brien decd  
formerly Mathias Lambert

A Draught of a Tract of Land situate in Murtic  
 Township Lancaster County Containing Eighty eight acres and one  
 hundred and forty one perches and the usual allowance of six  
 p. Cent for roads & c. by Warrant dated the 15<sup>th</sup> day of April 1761  
 granted to Jacob Yoner, surveyed the 17<sup>th</sup> day of May 1817, for Robert  
 Coleman & the Executors of Edward Brien decd

pr Jacob Hibshman D.S.

I Approve the above survey to be accepted in the  
 Surveyor Generals Office, January 28<sup>th</sup> 1823.

Rob<sup>t</sup> King Jr. D.S.

To Samuel Cochran Esq<sup>r</sup>  
 Surveyor General

IN TESTIMONY that the above is a copy of the original remaining on file in  
 the Department of Internal Affairs of Pennsylvania, made  
 conformably to an Act of Assembly approved the 16th day of  
 February, 1833, I have hereunto set my Hand and caused  
 the Seal of said Department to be affixed at Harrisburg,  
 this thirtieth day of October 1905

*Joseph B. Brown*  
 Secretary of Internal Affairs.