


C-169-204

Antony Fooks

Late Killion Mark

C-138-107

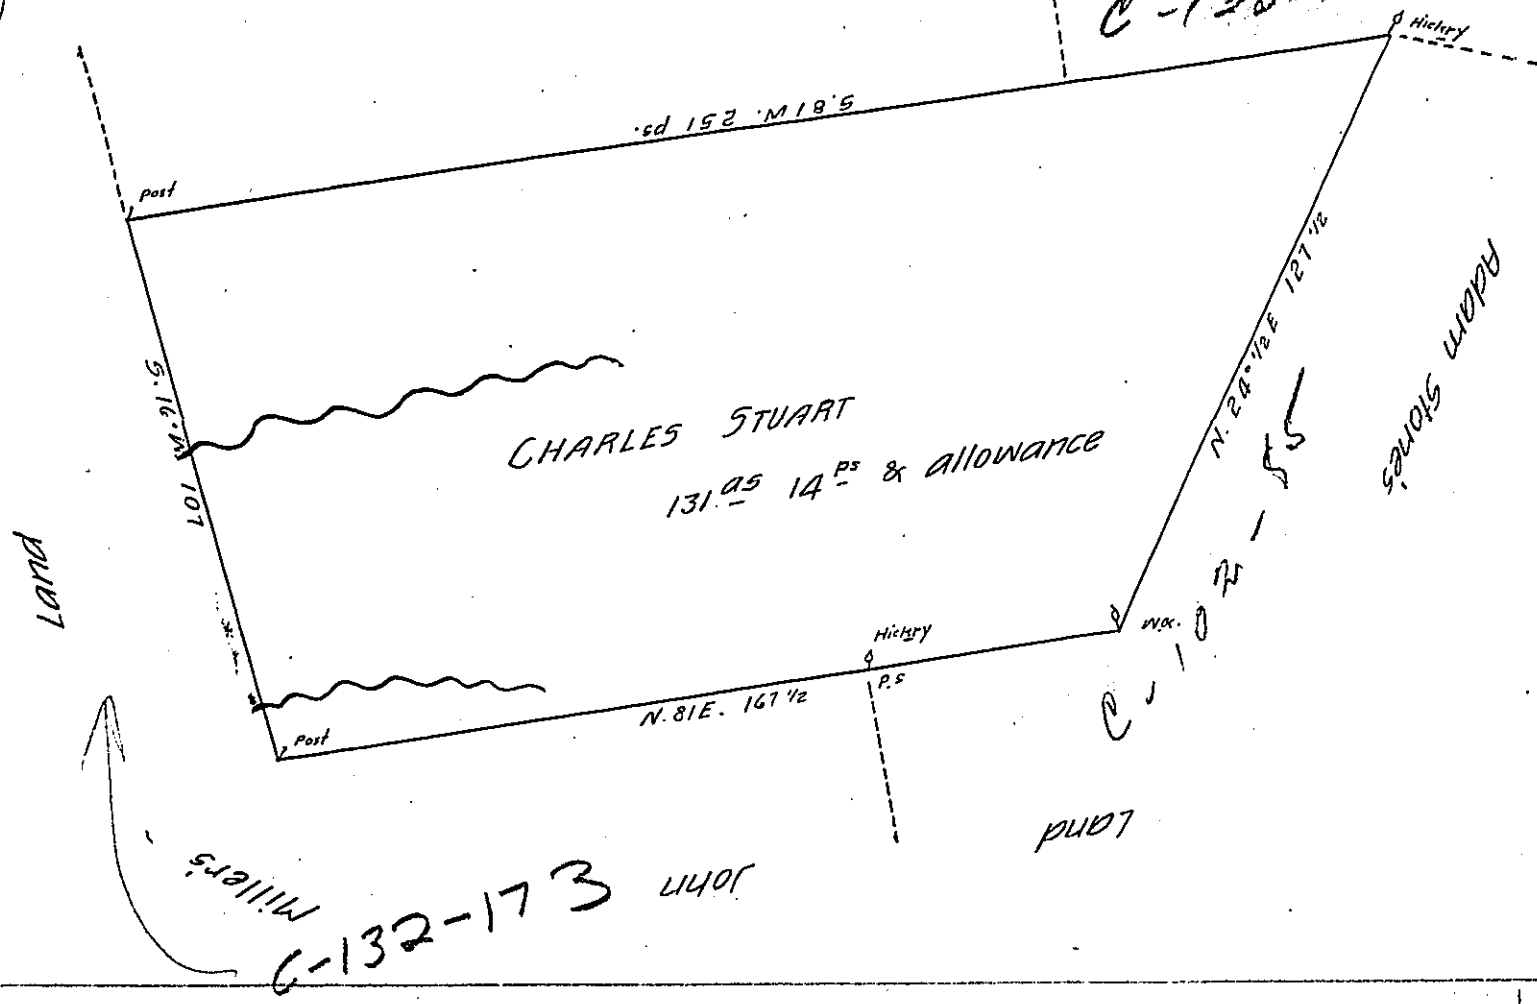

By Virtue of an Application No. 109, bearing date the 5<sup>th</sup> day of August 1765. Granted to Charles Stuart, surveyed the 10<sup>th</sup> day of April 1793 to George Mark the above described Tract of Land situate on the great road leading from Jones' Town to Harrisburg, in Bethel Township in the County of Dauphin. Containing one hundred and thirty one acres and fourteen perches & the allowance of six per Cent for Roads & c.a.

John Weidman D.S.

To Daniel Brodhead Esqr  
 Surveyor Gen<sup>l</sup> of Pennsylv<sup>a</sup> }

IN TESTIMONY that the above is a copy of the original remaining on file in the Department of Internal Affairs of Pennsylvania, made conformably to an Act of Assembly approved the 16th day of February, 1833, I have hereunto set my Hand and caused the Seal of said Department to be affixed at Harrisburg, this twenty first day of November 1905

*Joseph P. Brown*  
 Secretary of Internal Affairs.