


FORM No. 1.

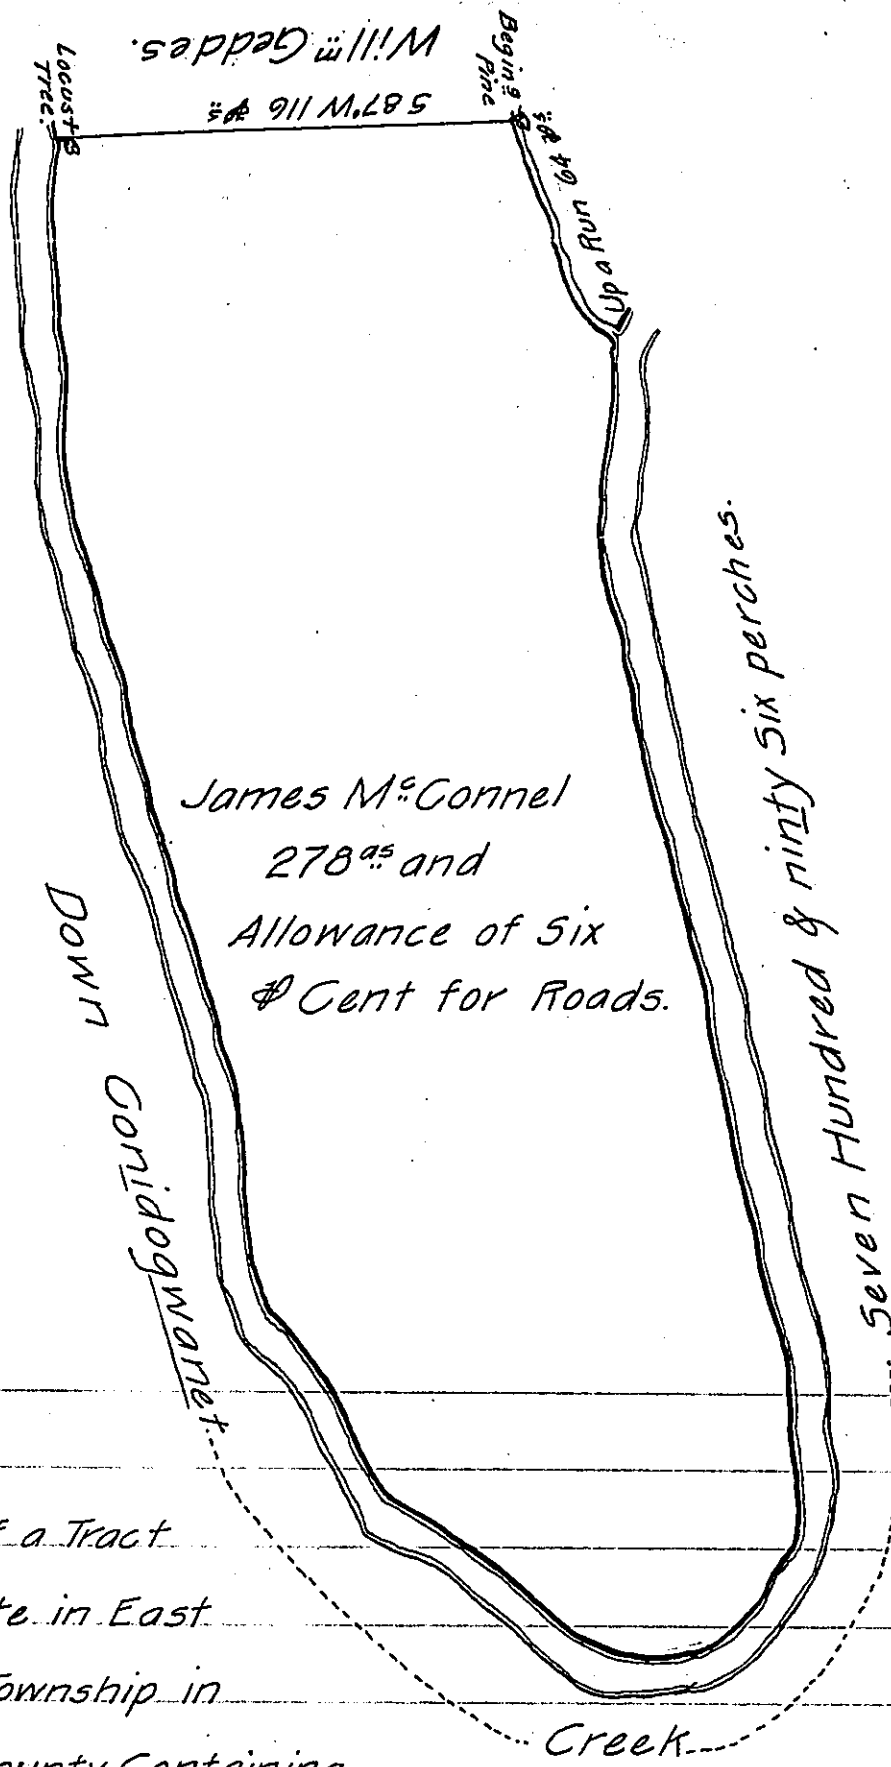

A Draught of a Tract
of Land Situate in East
Pennsborrow Township in
Cumberland County Containing
Two Hundred and Seventy Eight Acres and the Usual Allowance of Six
& Cent for Roads; Surveyed for James McConnel the 28th Day of March
1764 in pursuance of the Honourable the Proprietaries Warrant Bear-
ing Date at Philadelphia the 15th Day of January Anno Domini 1763.

John Armstrong,

To John Lukens Esq^r }
Surveyor General }

D.S.

IN TESTIMONY that the above is a copy of the original remaining on file in
the Department of Internal Affairs of Pennsylvania, made
conformably to an Act of Assembly approved the 16th day of
February, 1833, I have hereunto set my Hand and caused
the Seal of said Department to be affixed at Harrisburg,
this twentieth day of December 1905.

George B. Brown
Secretary of Internal Affairs.