


C143-251

land late of John Nailor

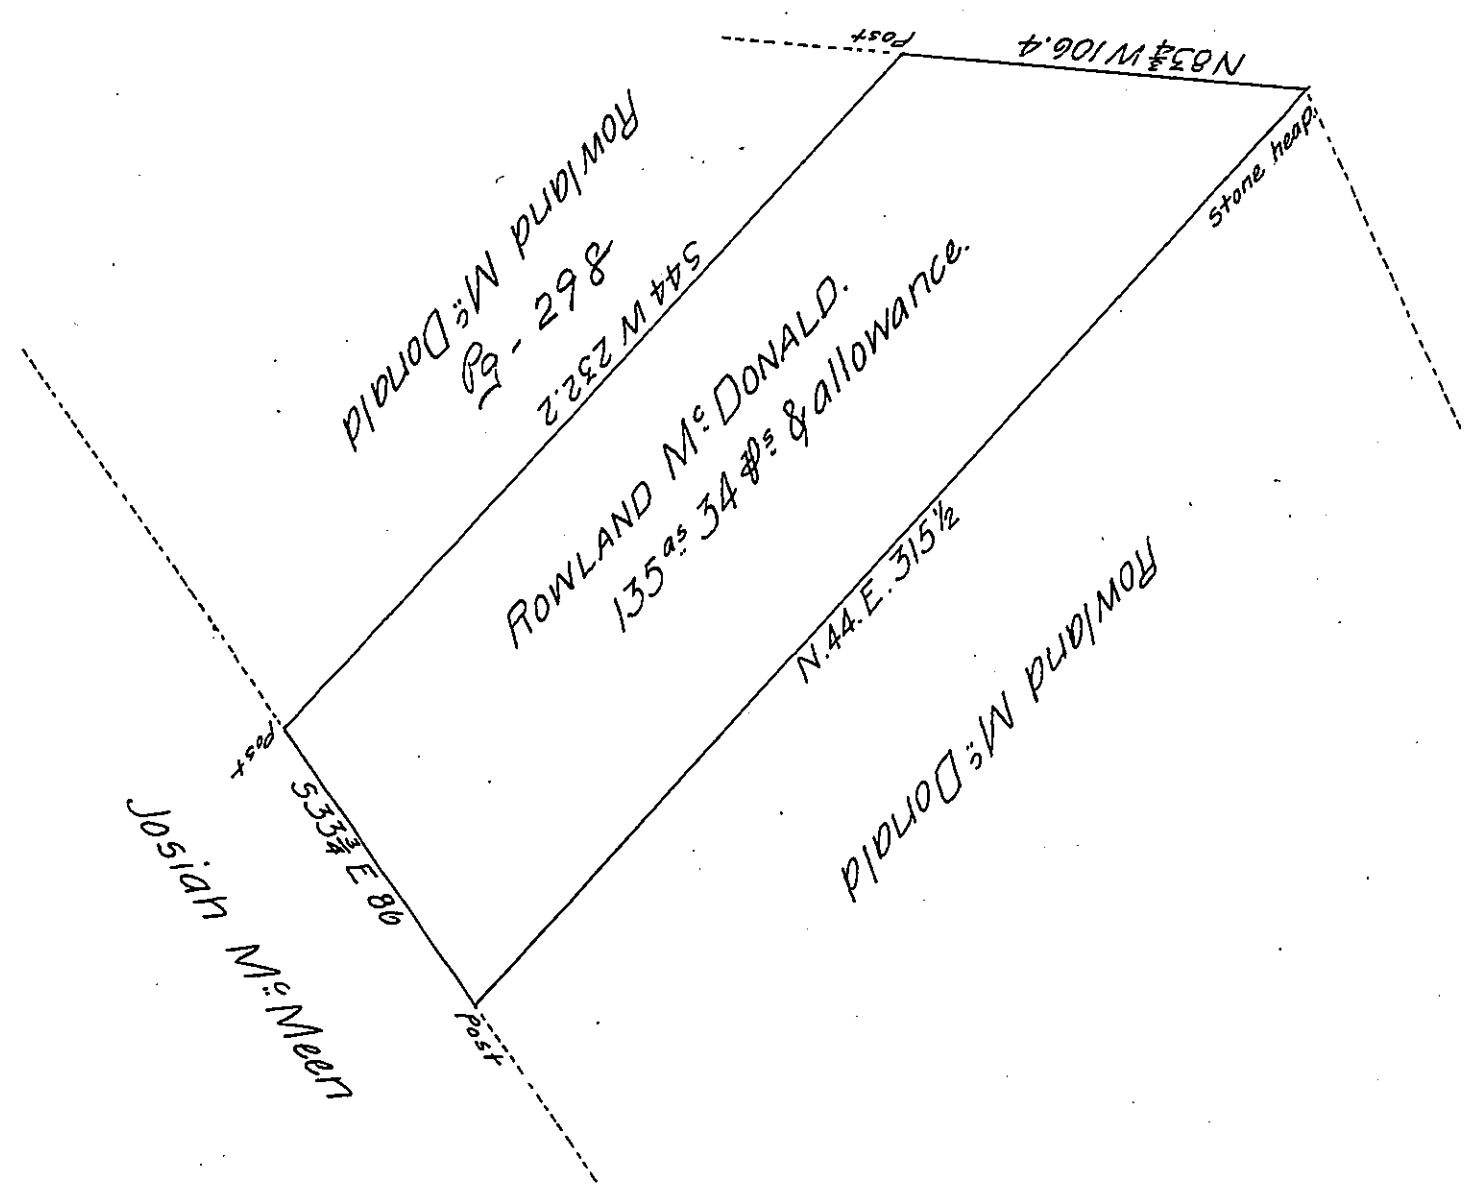

A Draught of a Tract of Land situate in Allen Township Cumberland County Containing 135^{as} 34 ^{as} and allowance of six ^{as} Cent for Roads &c. Surveyed the 2nd day of June 1809 In pursuance of a Warrant granted to Rowland M: Donald dated the 21st Day of January 1771.

W^m Wheeler D.S.

To Andrew Porter Esq^r S.G.

IN TESTIMONY that the above is a copy of the original remaining on file in the Department of Internal Affairs of Pennsylvania, made conformably to an Act of Assembly approved the 16th day of February, 1833, I have hereunto set my Hand and caused the Seal of said Department to be affixed at Harrisburg, this twelfth day of January 1906.

Goac R. [Signature]
Secretary of Internal Affairs.