


X
235
H6-96
1-191

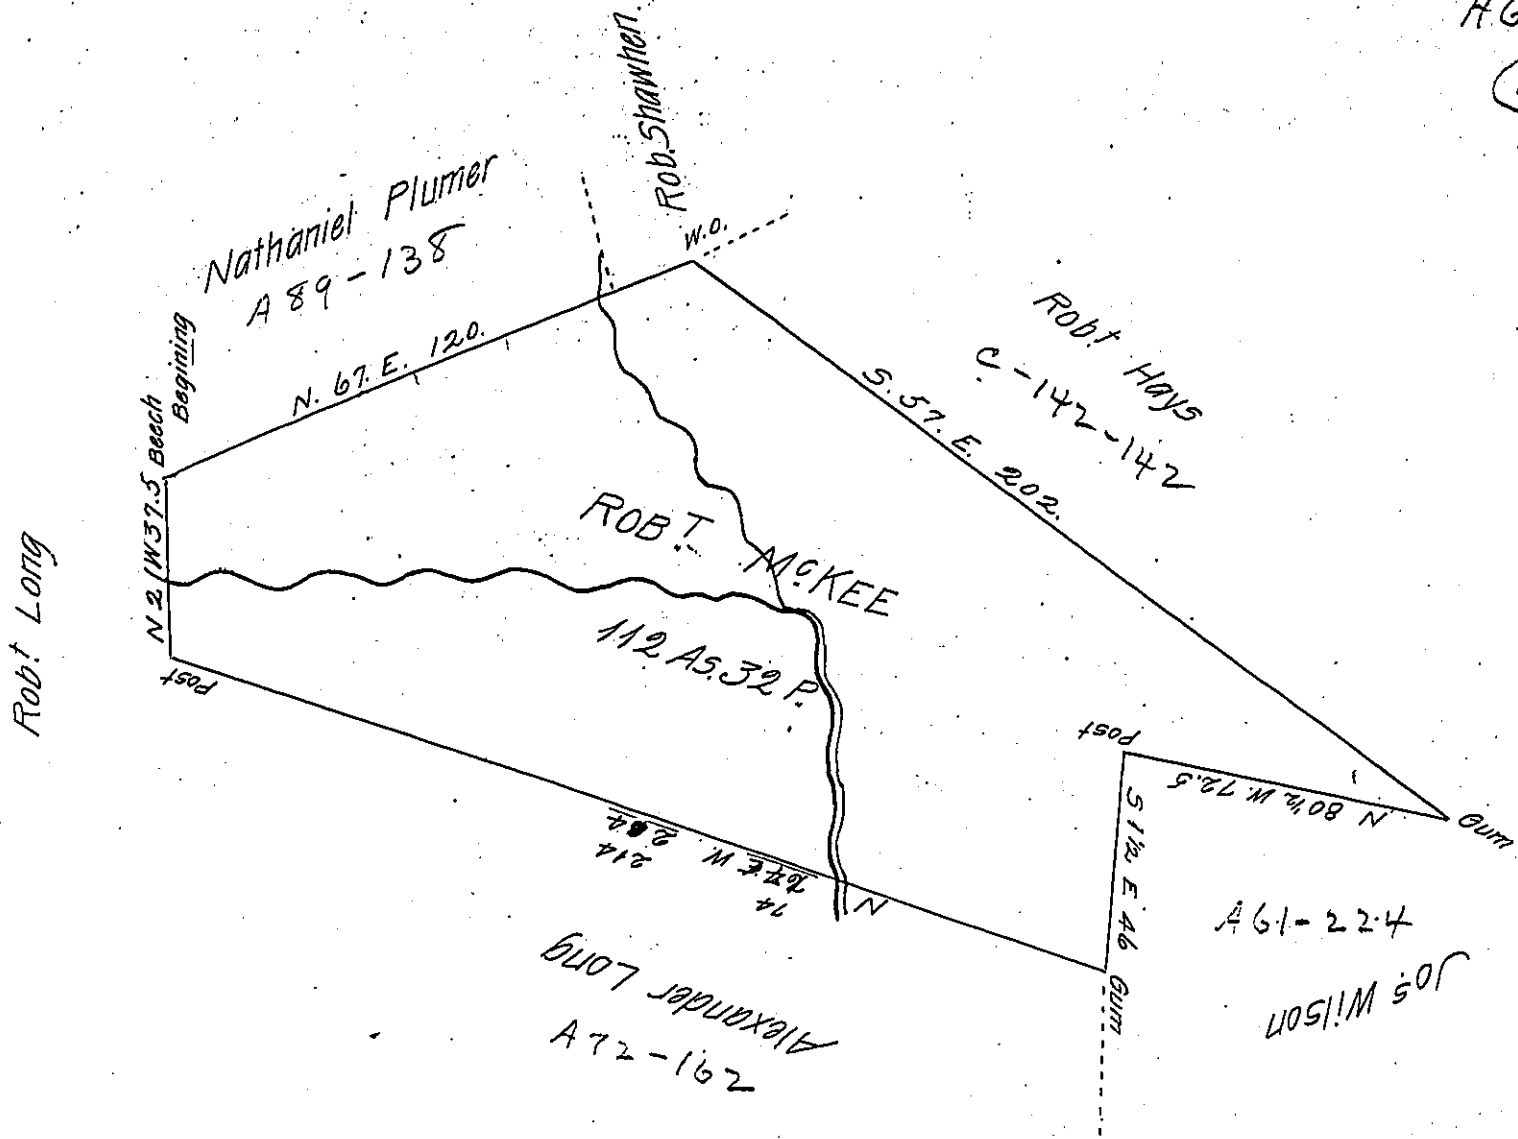

Surveyed the above described Tract of Land in pursuance of a Warrant granted to Robert McKee dated August 14th 1772 Containing one hundred and twelve acres & thirty two perches & Allowance &c. Surveyed the 12th Sept. 1810. The said McKee on the 17th day of February 1780 Assigned the above to Alexander Long by whom the same was Assigned on the 6th of Sept. 1780 to the Late Martin McKean &c.

Situate in St Clair Township }
Allegheny County }

David Coon D.S.

To Genl Andrew Porter Esq. }
S. General of Penn. }
Lancaster }

IN TESTIMONY that the above is a copy of the original remaining on file in the Department of Internal Affairs of Pennsylvania, made conformably to an Act of Assembly approved the 16th day of February, 1833, I have hereunto set my Hand and caused the Seal of said Department to be affixed at Harrisburg, this twenty ninth day of December 1905.

Isaac N. Brown
Secretary of Internal Affairs.