


See pg 45

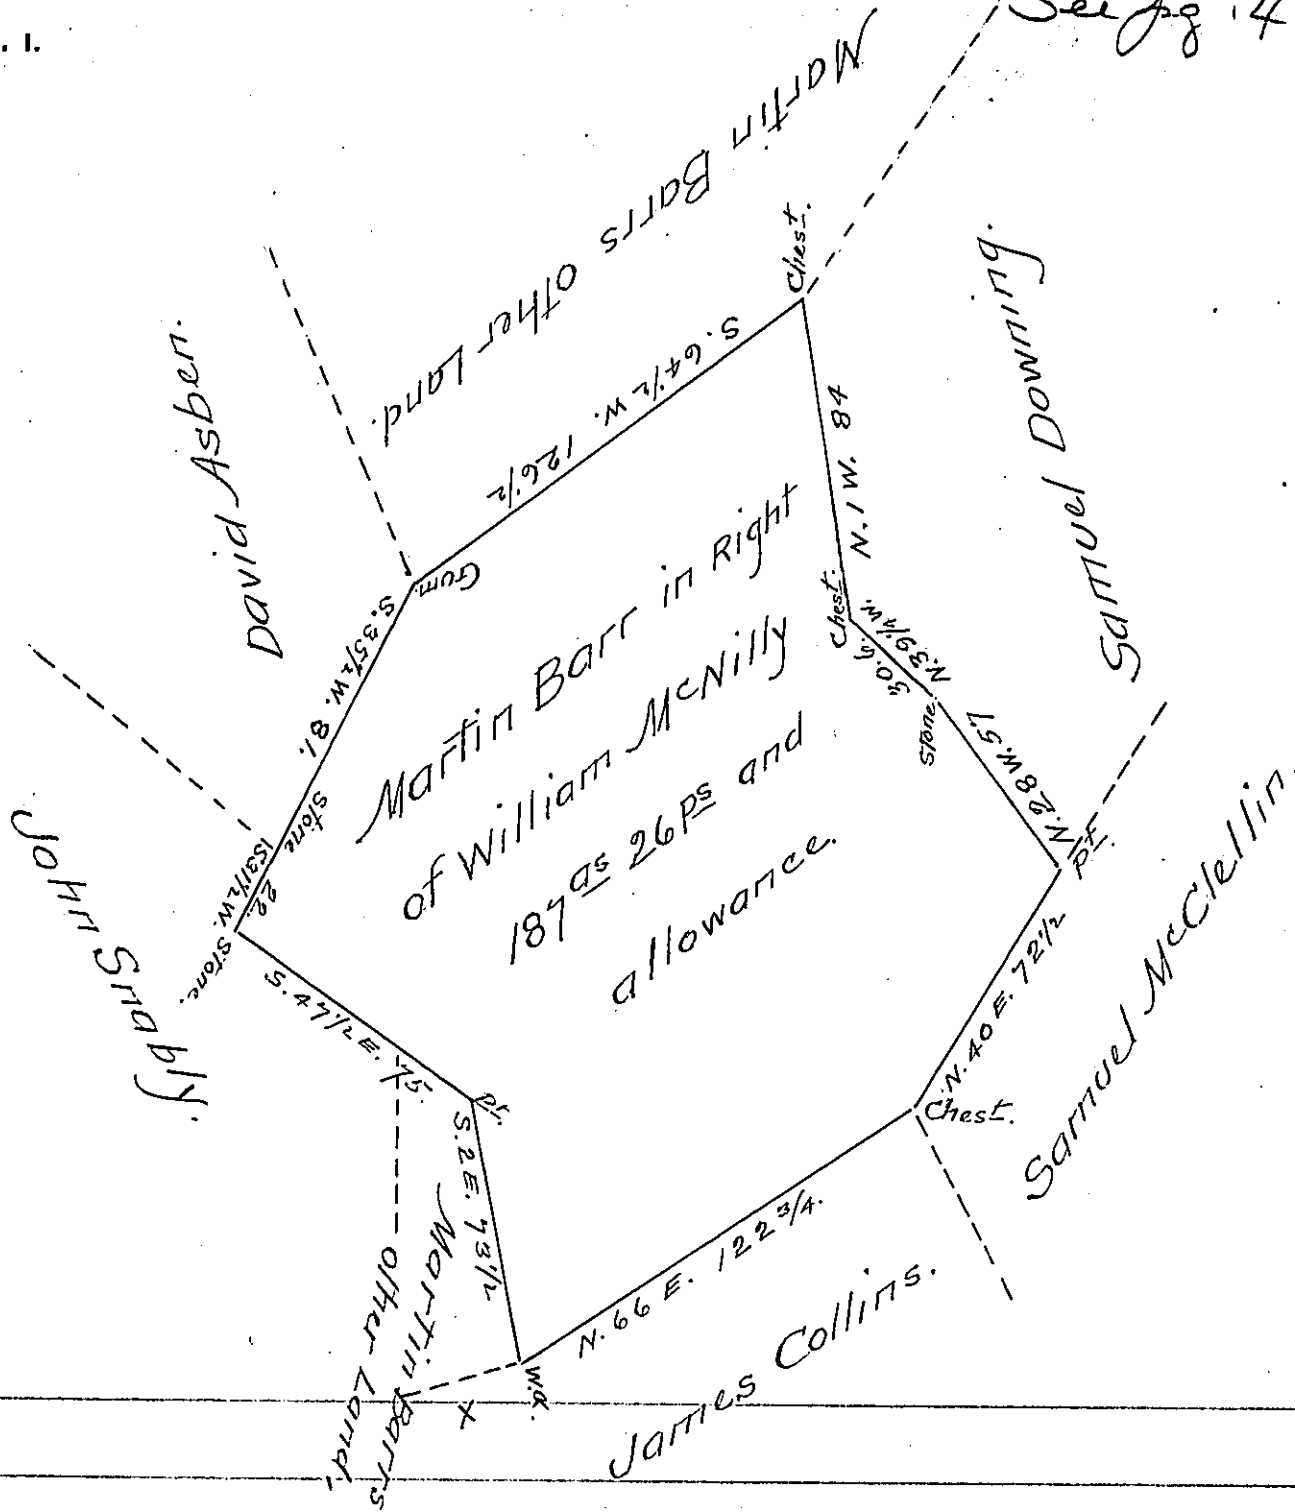

A Draught of a piece or Tract of Land situate in Drumore Township Lancaster County, Containing 187^{as} 26^{ps} & the usual Allowance of Six ⁷/₁₀₀ Cent for Roads &c. (Surveyed According to the old lines and Corners) the 10th Day of April A.D. 1804 for Martin Barr in Right of William McNilly By virtue of two Warrants Dated the 21st Day of February A.D. 1734 & 29th June 1758

To Samuel Cochran Esq. }
Surveyor General - }

PE. H. REAM D.S.E.
& S. ENSMINGER D.S.

IN TESTIMONY that the above is a copy of the original remaining on file in the Department of Internal Affairs of Pennsylvania, made conformably to an Act of Assembly approved the 16th day of February, 1833, I have hereunto set my Hand and caused the Seal of said Department to be affixed at Harrisburg, this Twenty fourth day of November 1905.

George D. Brown
Secretary of Internal Affairs.