


K-397

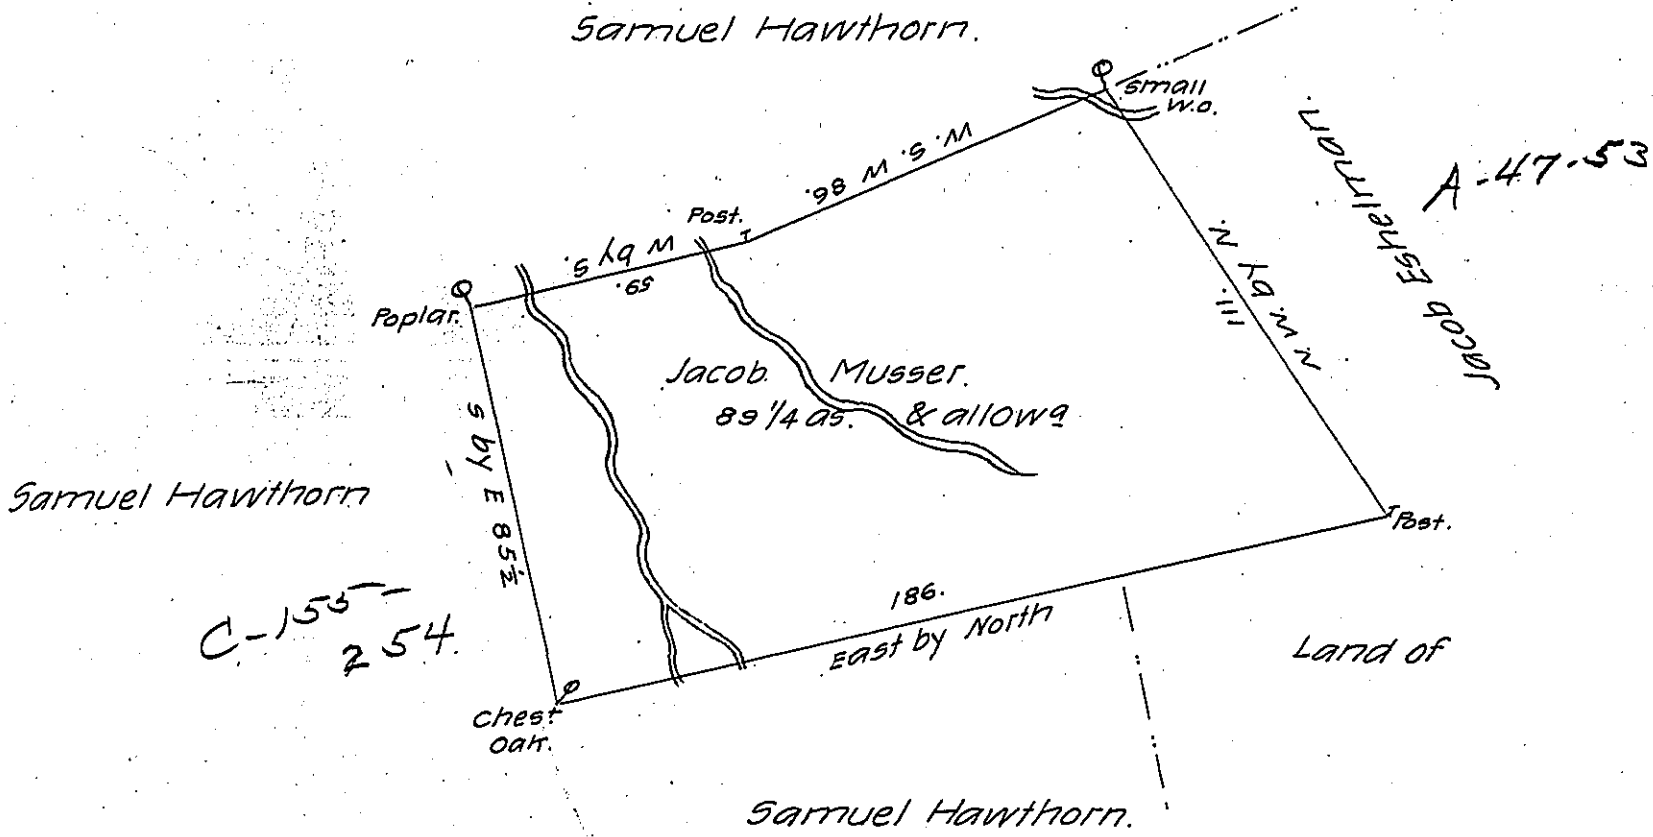

The Draught of a piece of Land now in the Possession of the above named Jacob Musser, being part of a Tract formerly Surveyed by John Churchman for William Phillips (In Pursuance of a Warrant dated the 12th day of November 1736) who sold the same in Two Parcels (as tis said) one of which is described by the above Draught Resurveyed & Divided at the Request of the Parties, the 4th mo 16th 1767

R. Benja Parvin

Note, the above is Sitiate in Strasburg Township in Lancaster County

B. Parvin

IN TESTIMONY that the above is a copy of the original remaining on file in the Department of Internal Affairs of Pennsylvania, made conformably to an Act of Assembly approved the 16th day of February, 1833, I have hereunto set my Hand and caused the Seal of said Department to be affixed at Harrisburg, this twenty seventh day of December 1905.

Joseph R. Brown
Secretary of Internal Affairs.