


C-90-41

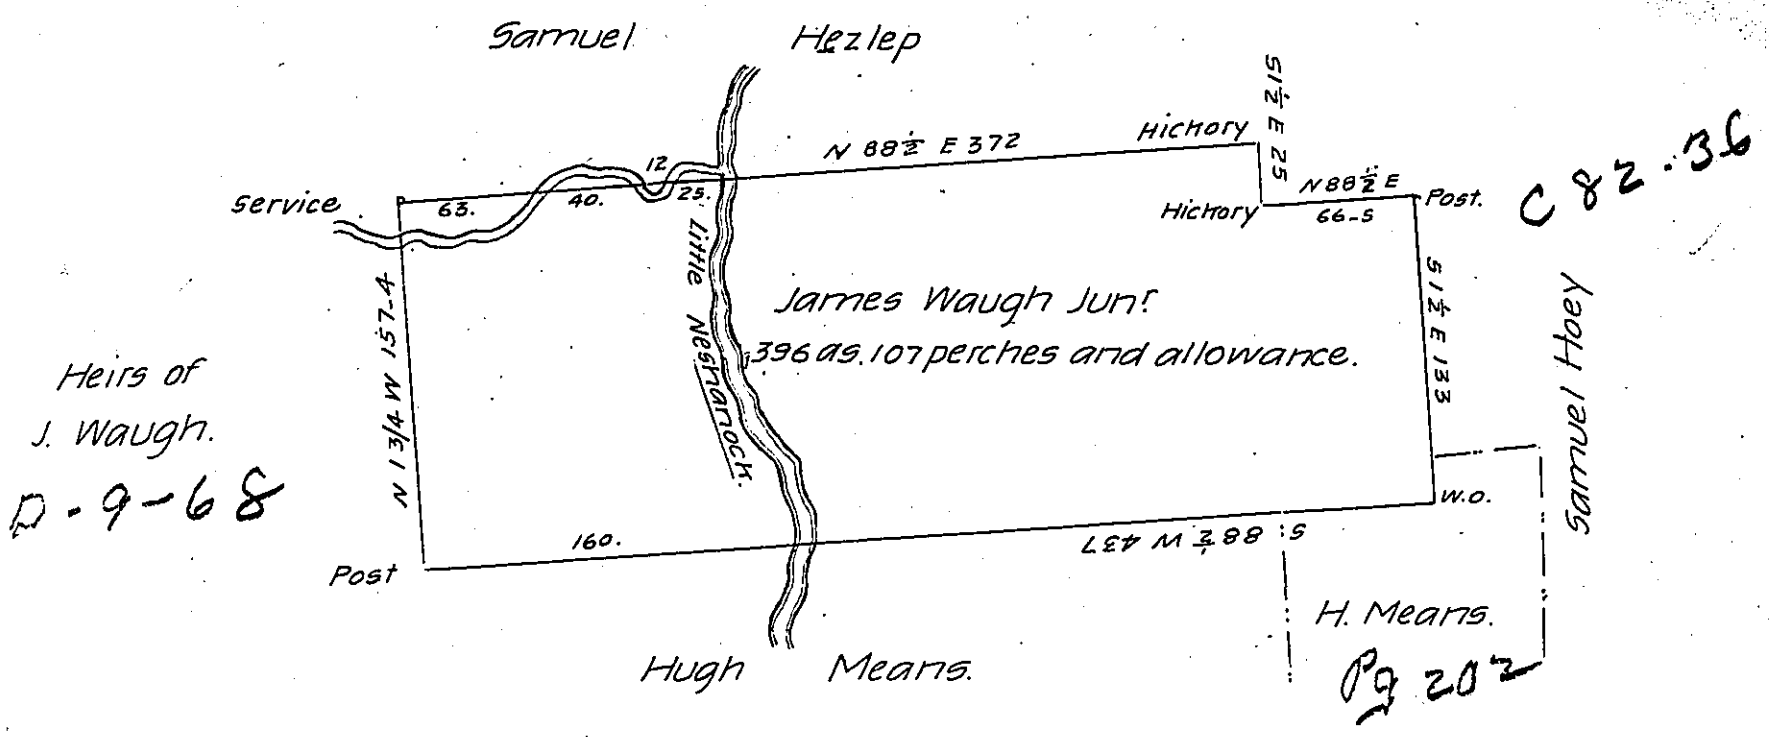

This is a draft of Survey, on a Tract of Land situate in Lachawaroch Township in Mercer County, Surveyed the 4th day of December 1832, for John McCrumb, in pursuance of the Settlement of James Waugh Junr. & the residence of John McCrumb. Bounded on the North by Samuel Hazlep, east by Samuel Hoey, South by Hugh Mearns and West by the heirs of John Waugh, Containing three hundred ninety six acres 107 perches and allowance of Six per Cent for Floods

There is no adverse claim known to me.

Jacob Spangler Esqr

A. Brown D.S.

Surveyor General

I John Findley Deputy Surveyor in and for the County of Mercer Do. Certify that on examining the Record I find the above ~~Survey~~ Survey to have been regularly entered and I do, this 13th day of June A.D. 1833 approve of the same Given under my hand the day aforesaid John Findley D.S.

IN TESTIMONY that the above is a copy of the original remaining on file in the Department of Internal Affairs of Pennsylvania, made conformably to an Act of Assembly approved the 16th day of February, 1833, I have hereunto set my Hand, and caused the Seal of said Department to be affixed at Harrisburg, this twenty-second day of January 1906.

Jacob B. Brown
Secretary of Internal Affairs.