


D-37-179

A. 60. 713

V-a-c-a-n-t.

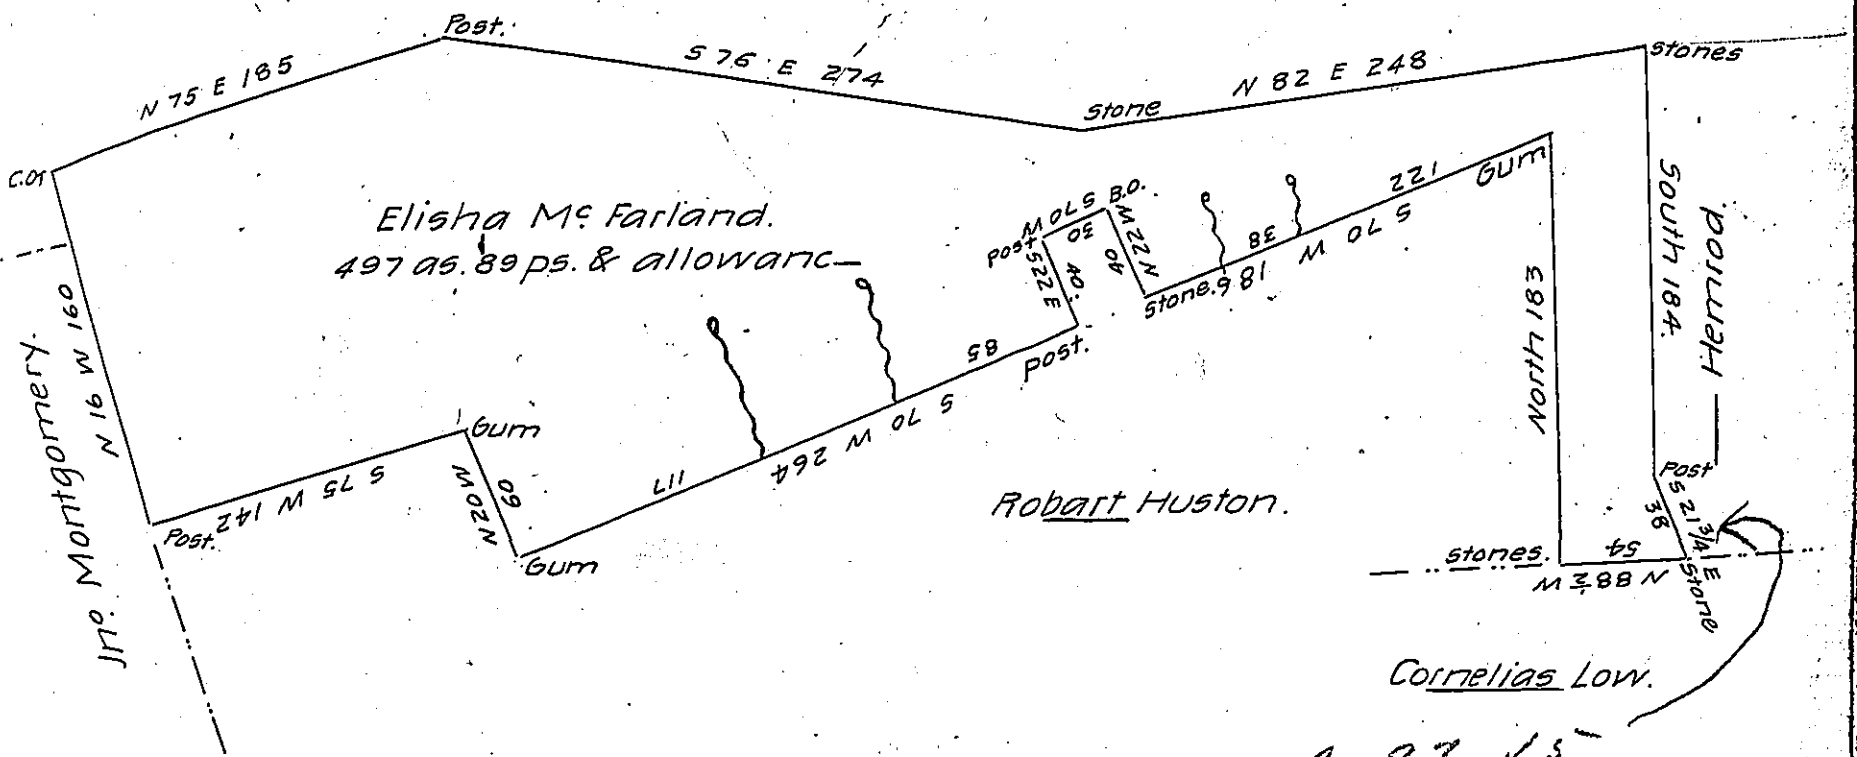

C-97-45

Situate in Washington Township Lycoming County Survey'd the 5th and 7th of November 1818 for Elisha McFarland by virtue of his warrant dated the 23d of October 1818 containing Four hundred & ninety seven acres & Eighty nine perches with the allowance of Six per cent, — " — " — " — " — " — " — " — " — " — " — "

Note the improvement is a house with Elisha McFarland and family residing therein with six acres cleared land.

David McMichen D.S.

To Jacob Spangler Esqr.
Surveyor General.

IN TESTIMONY that the above is a copy of the original remaining on file in the Department of Internal Affairs of Pennsylvania, made conformably to an Act of Assembly approved the 16th day of February, 1833, I have hereunto set my Hand and caused the Seal of said Department to be affixed at Harrisburg, this ninth day of February 1906

Geo. J. Brown
Secretary of Internal Affairs.