


William Denniston
Page - 205

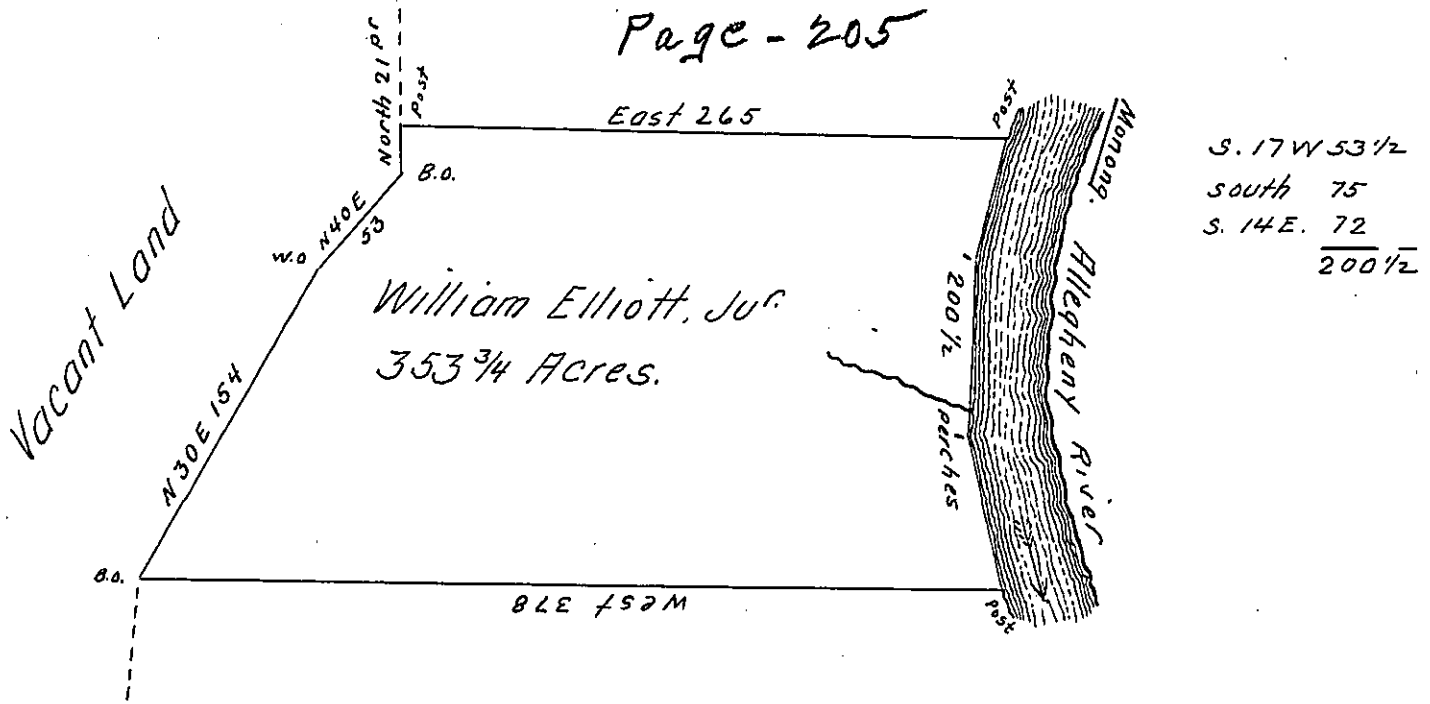

Dane Denniston
C-130-231

Surveyed the 28 day of November 1793 for John Elliott, Jun.^r 353 3/4 Acres. With the Allowance of Six per Cent &c. by virtue of his Improvement. Began the first day of April 1793. Situate in district N^o 8. N.W. of the Allegheny River.

Stephen Gopen D. S.

To Daniel Brodhead Esq^r S. G.

IN TESTIMONY that the above is a copy of the original remaining on file in the Department of Internal Affairs of Pennsylvania, made conformably to an Act of Assembly approved the 16th day of February, 1833, I have hereunto set my Hand and caused the Seal of said Department to be affixed at Harrisburg, this twelfth day of January 1906.

Isaac R. Johnson
Secretary of Internal Affairs.