


for 150^{as}
Jas. McCustians Warrt^a bears Date 19th Feb. 152.

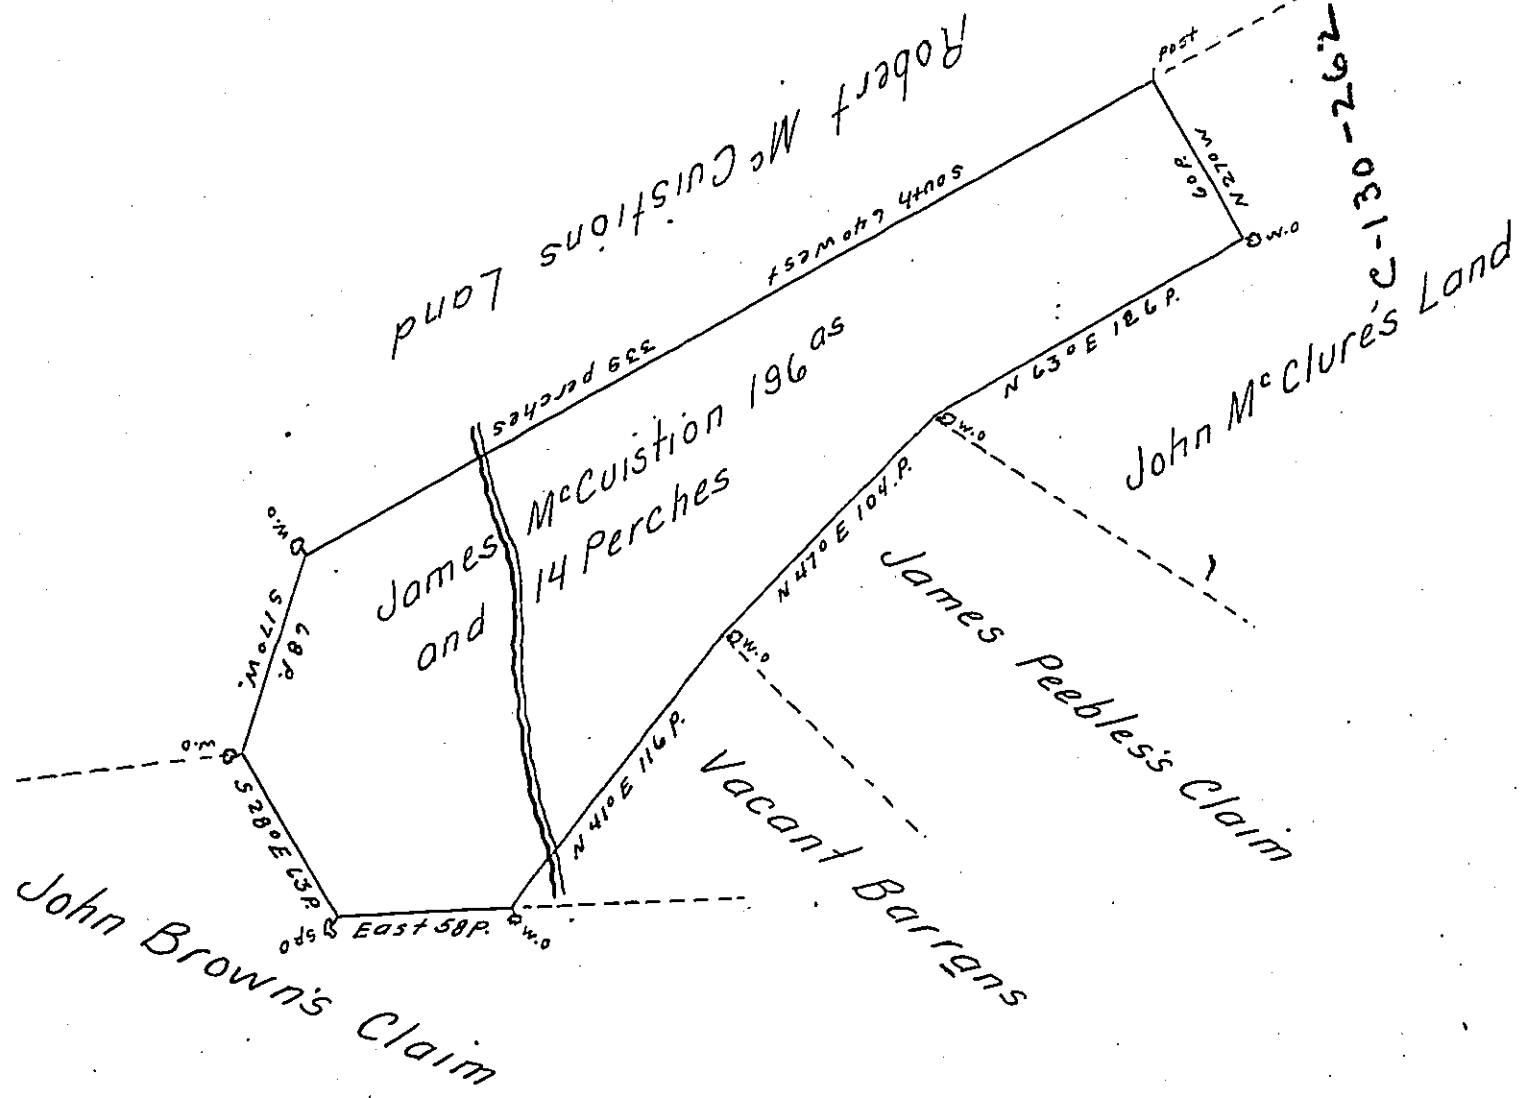

A Draught of a Tract of Land Situate in Hopewell Township
 Cumberland County containing One Hundred & Ninety six Acres
 and the usual Allowance of Six Acres p. Cent for Roads &c.
 Survey'd for James McCuiston the 30th Day of July 1765. In
 Pursuance of the Honorable Proprietaries Warrant Dated
 the 19th Day of February 1752.

To John Lukens Esqr. } John Armstrong
 Surveyor General } D. S.

IN TESTIMONY that the above is a copy of the original remaining on file in
 the Department of Internal Affairs of Pennsylvania, made
 conformably to an Act of Assembly approved the 16th day of
 February, 1833, I have hereunto set my Hand and caused
 the Seal of said Department to be affixed at Harrisburg,
 this Sixth day of December 1905.

Loac R Brown
 Secretary of Internal Affairs.