


FORM No. 1.

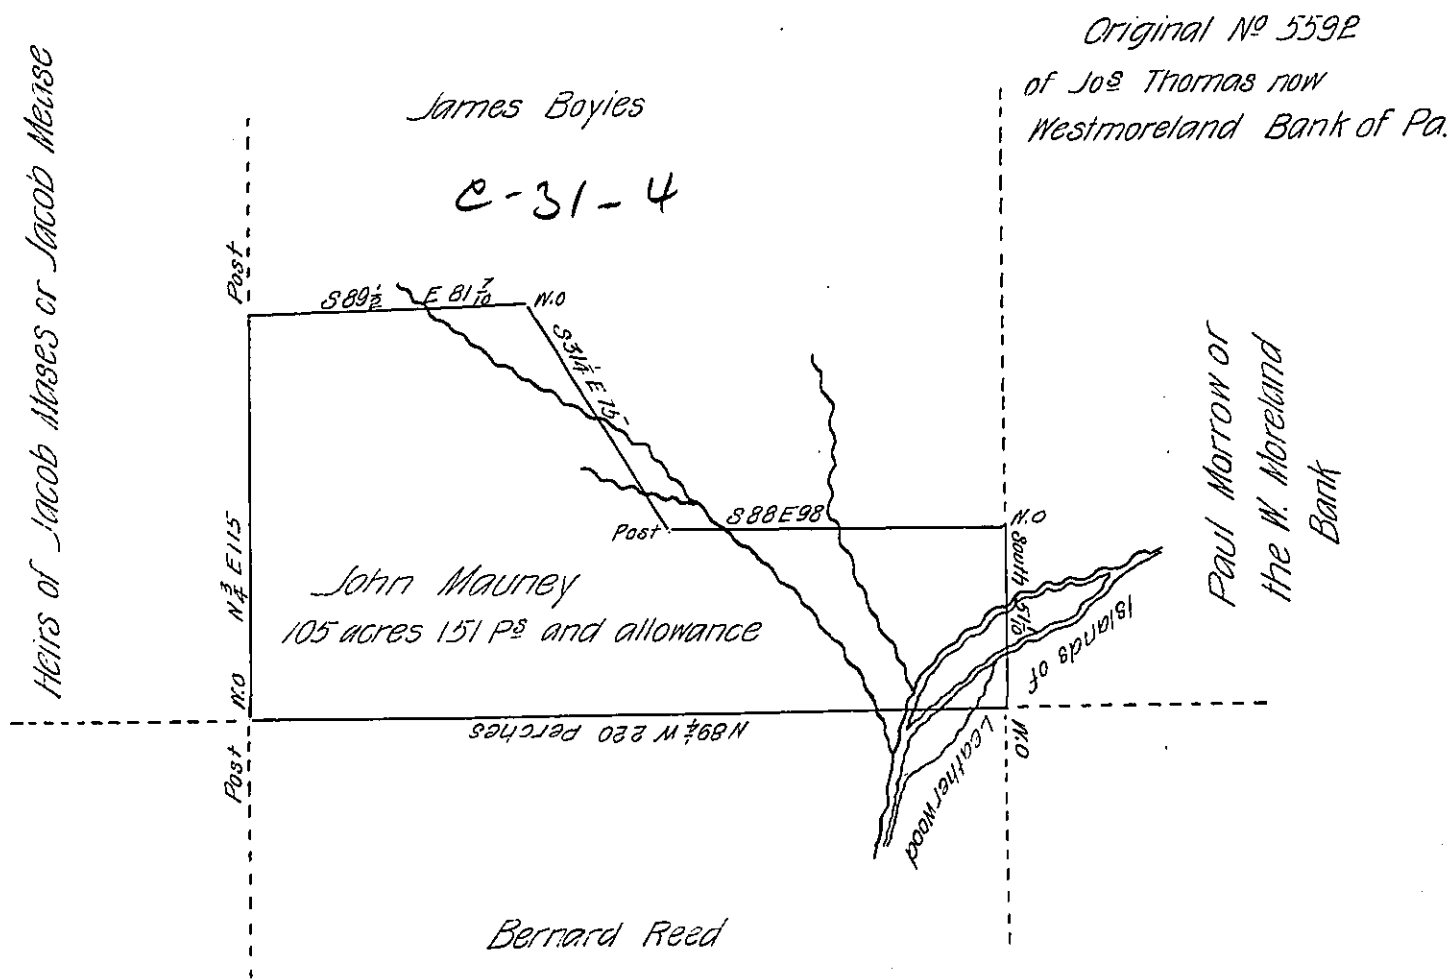

In Pursuance of a Warrant granted to John Mauney dated the sixth day of Decr A. D 1831. Surveyed the above described tract of land containing one hundred and five acres, one hundred and fifty one perches and the allowance of six P. Ct. &c. Situate in Red bank township Armstrong County, bounded by lands of Barney or Bernard Reed heirs of Jacob Mases or Maise, and lands of Paul Morrow now said to be of the Westmoreland bank of Pa

Robert Richards D.S.

Jacob Spangler Esquire.
Surveyor Genl

IN TESTIMONY that the above is a copy of the original remaining on file in the Department of Internal Affairs of Pennsylvania, made conformably to an Act of Assembly approved the 16th day of February, 1833, I have hereunto set my Hand and caused the Seal of said Department to be affixed at Harrisburg, this.....twenty sixth.....day of.....February.....1906.

Isaac R. Brown
Secretary of Internal Affairs.