


Joseph Miles Land
D-9-166

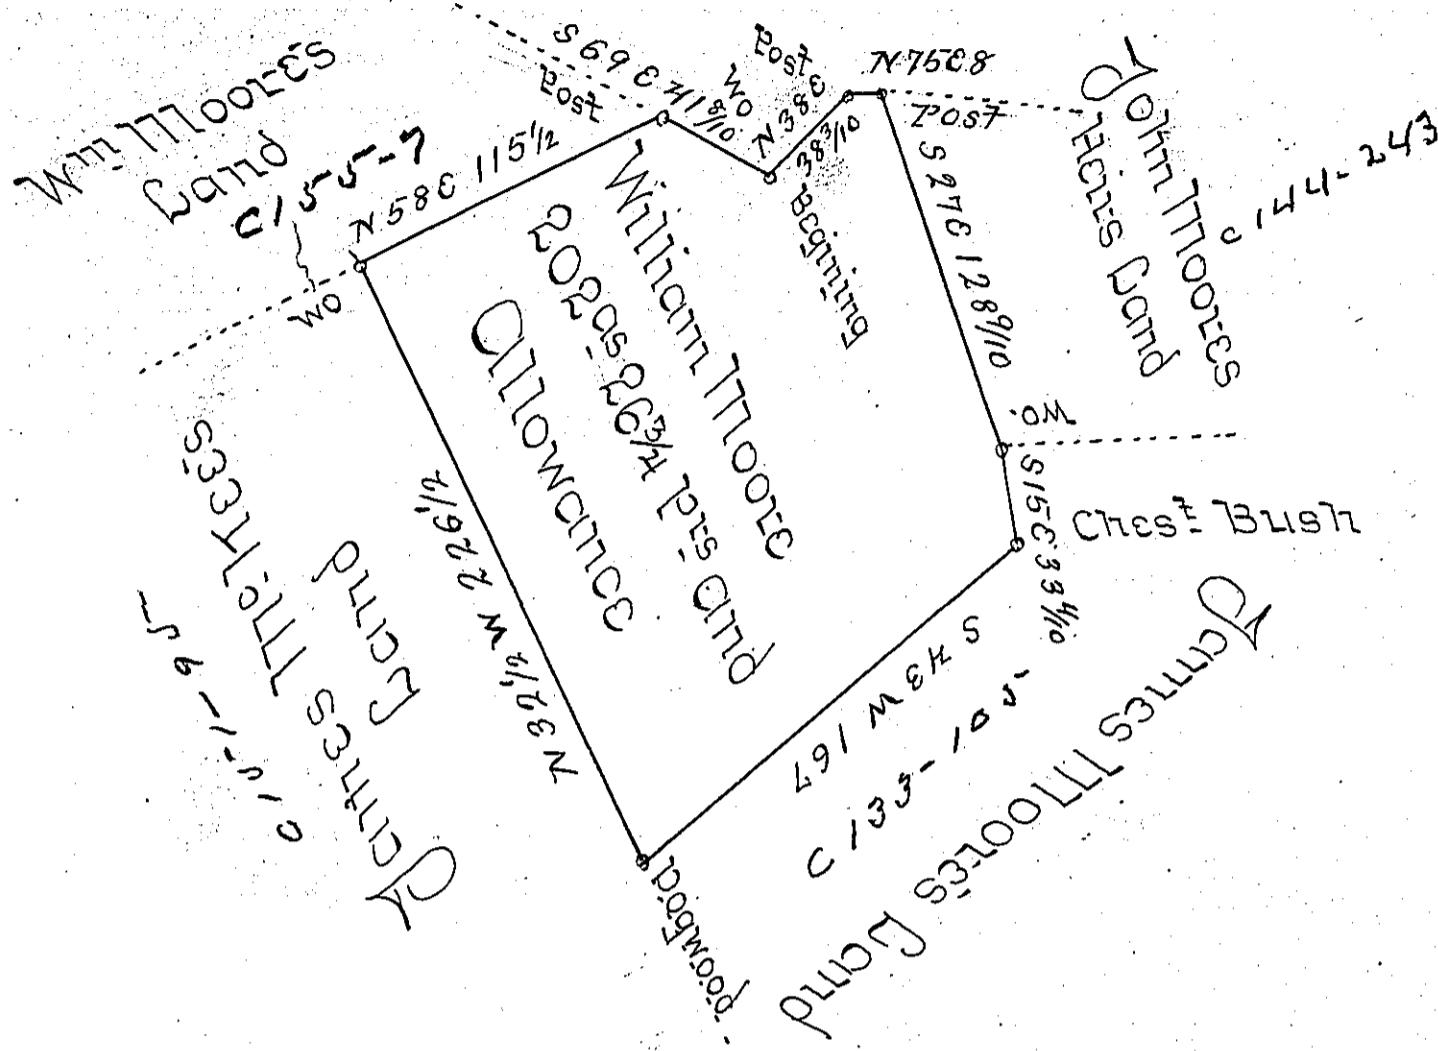

In pursuance of a warrant granted to William Moore dated the second day of April 1786 Surveyed on the 13th day of December 1815 the above described tract of land containing two hundred & two acres twenty six & three fourths perches & allowance proportioned at six percent for roads &c Situate in Salem township formerly Hempfield in the County of Westmoreland.

Richard M. Beech Esquire P. James Murray U.S.
Surveyor General of Pennsylvania

N.B. The above described tract of land was apparently first commenced to be improved in the year 1774

J. J. J.

IN TESTIMONY that the above is a copy of the original remaining on file in the Department of Internal Affairs of Pennsylvania, made conformably to an Act of Assembly approved the 16th day of February, 1833, I have hereunto set my Hand and caused the Seal of said Department to be affixed at Harrisburg, this fifth day of February 1906.

Frank J. Beale
Secretary of Internal Affairs.