


John Edmundson

Mathias Hollowpeter

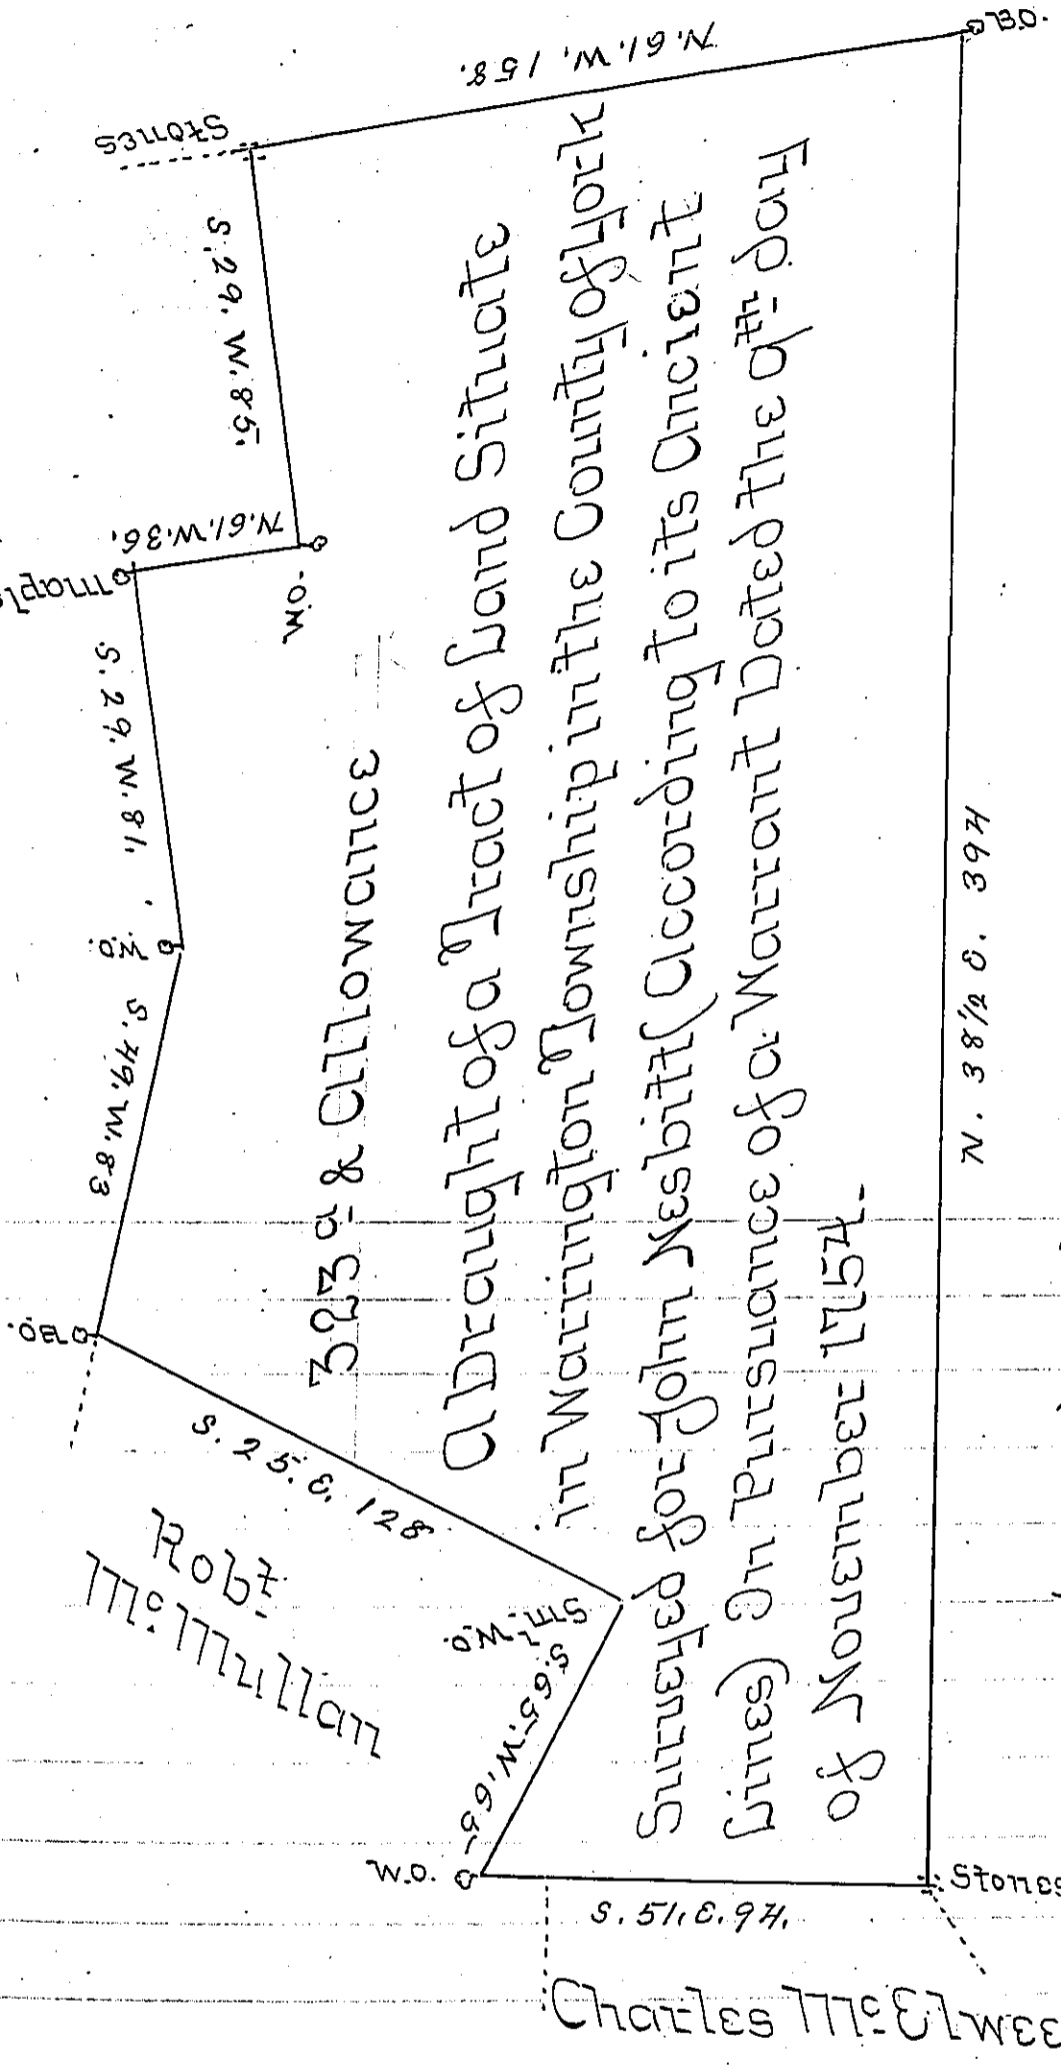

323<sup>o</sup> & Allowance

A Draught of a Tract of Land Situate  
 in Warrington Township in the County of York  
 Surveyed for John Nesbitt (According to its Ancient  
 Lines) in Pursuance of a Warrant Dated the 9<sup>th</sup> day  
 of November 1757.

Robt  
M: Mullan

Charles M: Elwee

John Nesbitt and Peter Gardner  
 Surveyed the 31<sup>st</sup> of March 1774

John Bulkens Esq: Survey: Gen:  
 P: Chas: Bulkens D.S.

IN TESTIMONY that the above is a copy of the original remaining on file in  
 the Department of Internal Affairs of Pennsylvania, made  
 conformably to an Act of Assembly approved the 16th day of  
 February, 1833, I have hereunto set my Hand and caused  
 the Seal of said Department to be affixed at Harrisburg,  
 this Sixth day of March 1906.

*Loach Brown*  
 Secretary of Internal Affairs.