


C-161-82

C129-136

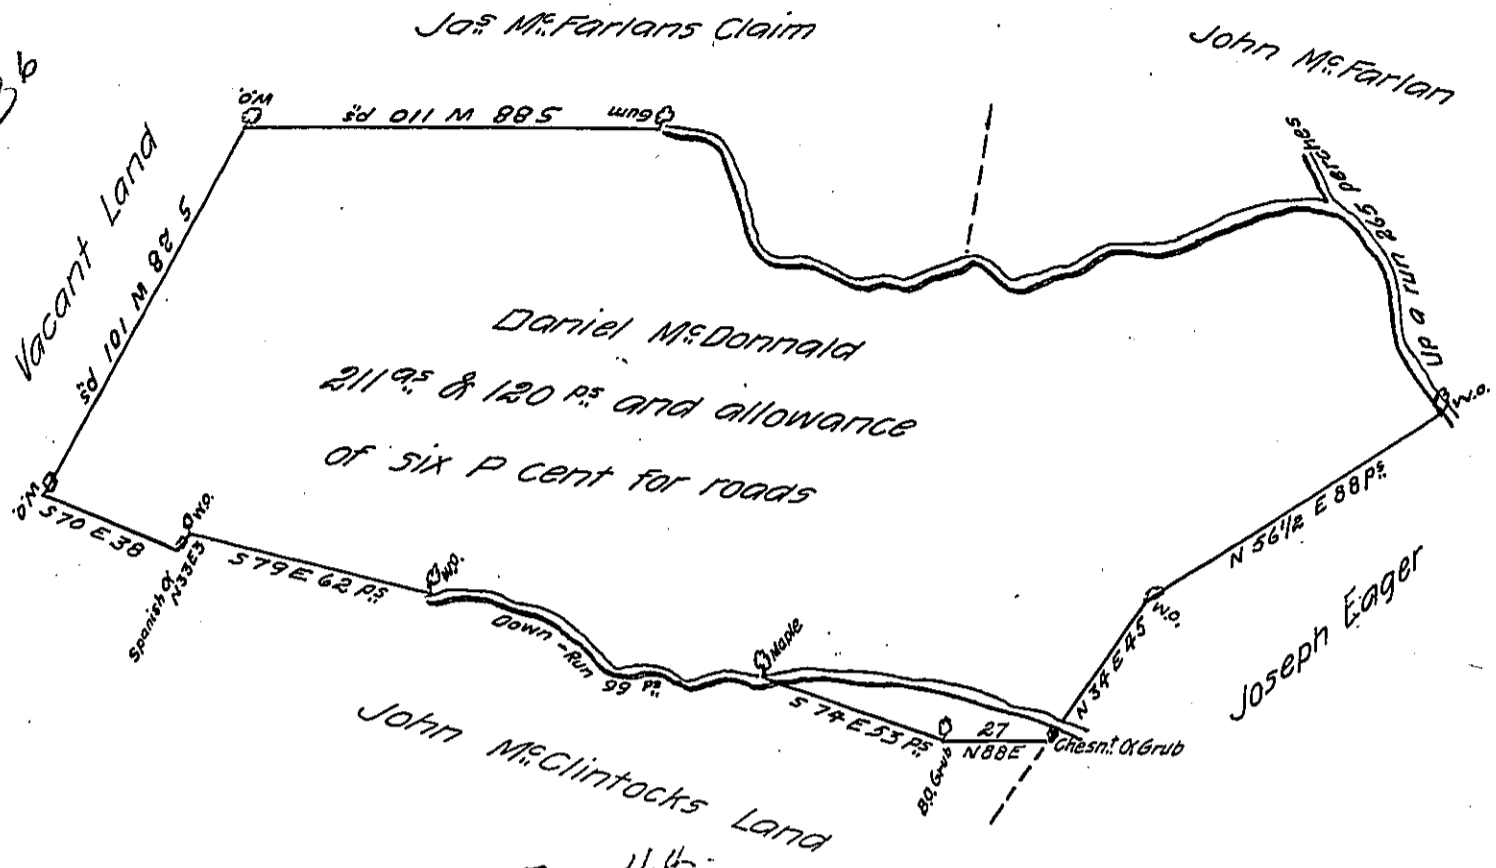

B-9-44

A draught of a tract of land situate in Newtown Township in Cumberland County containing two hundred and eleven acres and one hundred and twenty p<sup>s</sup> and the usual allowance of six P cent for roads Surveyed for Daniel McDonald the sixth day of June 1767 in pursuance of an order from the surveyor General dated the seventh day of November 1766 N<sup>o</sup> 1833

To John Lukens Esq.  
Surveyor General

John Armstrong D.S.

IN TESTIMONY that the above is a copy of the original remaining on file in the Department of Internal Affairs of Pennsylvania, made conformably to an Act of Assembly approved the 16th day of February, 1833, I have hereunto set my Hand and caused the Seal of said Department to be affixed at Harrisburg, this eleventh day of December 1905

*Isaac R. Brown*  
Secretary of Internal Affairs.