


FORM No. 1.

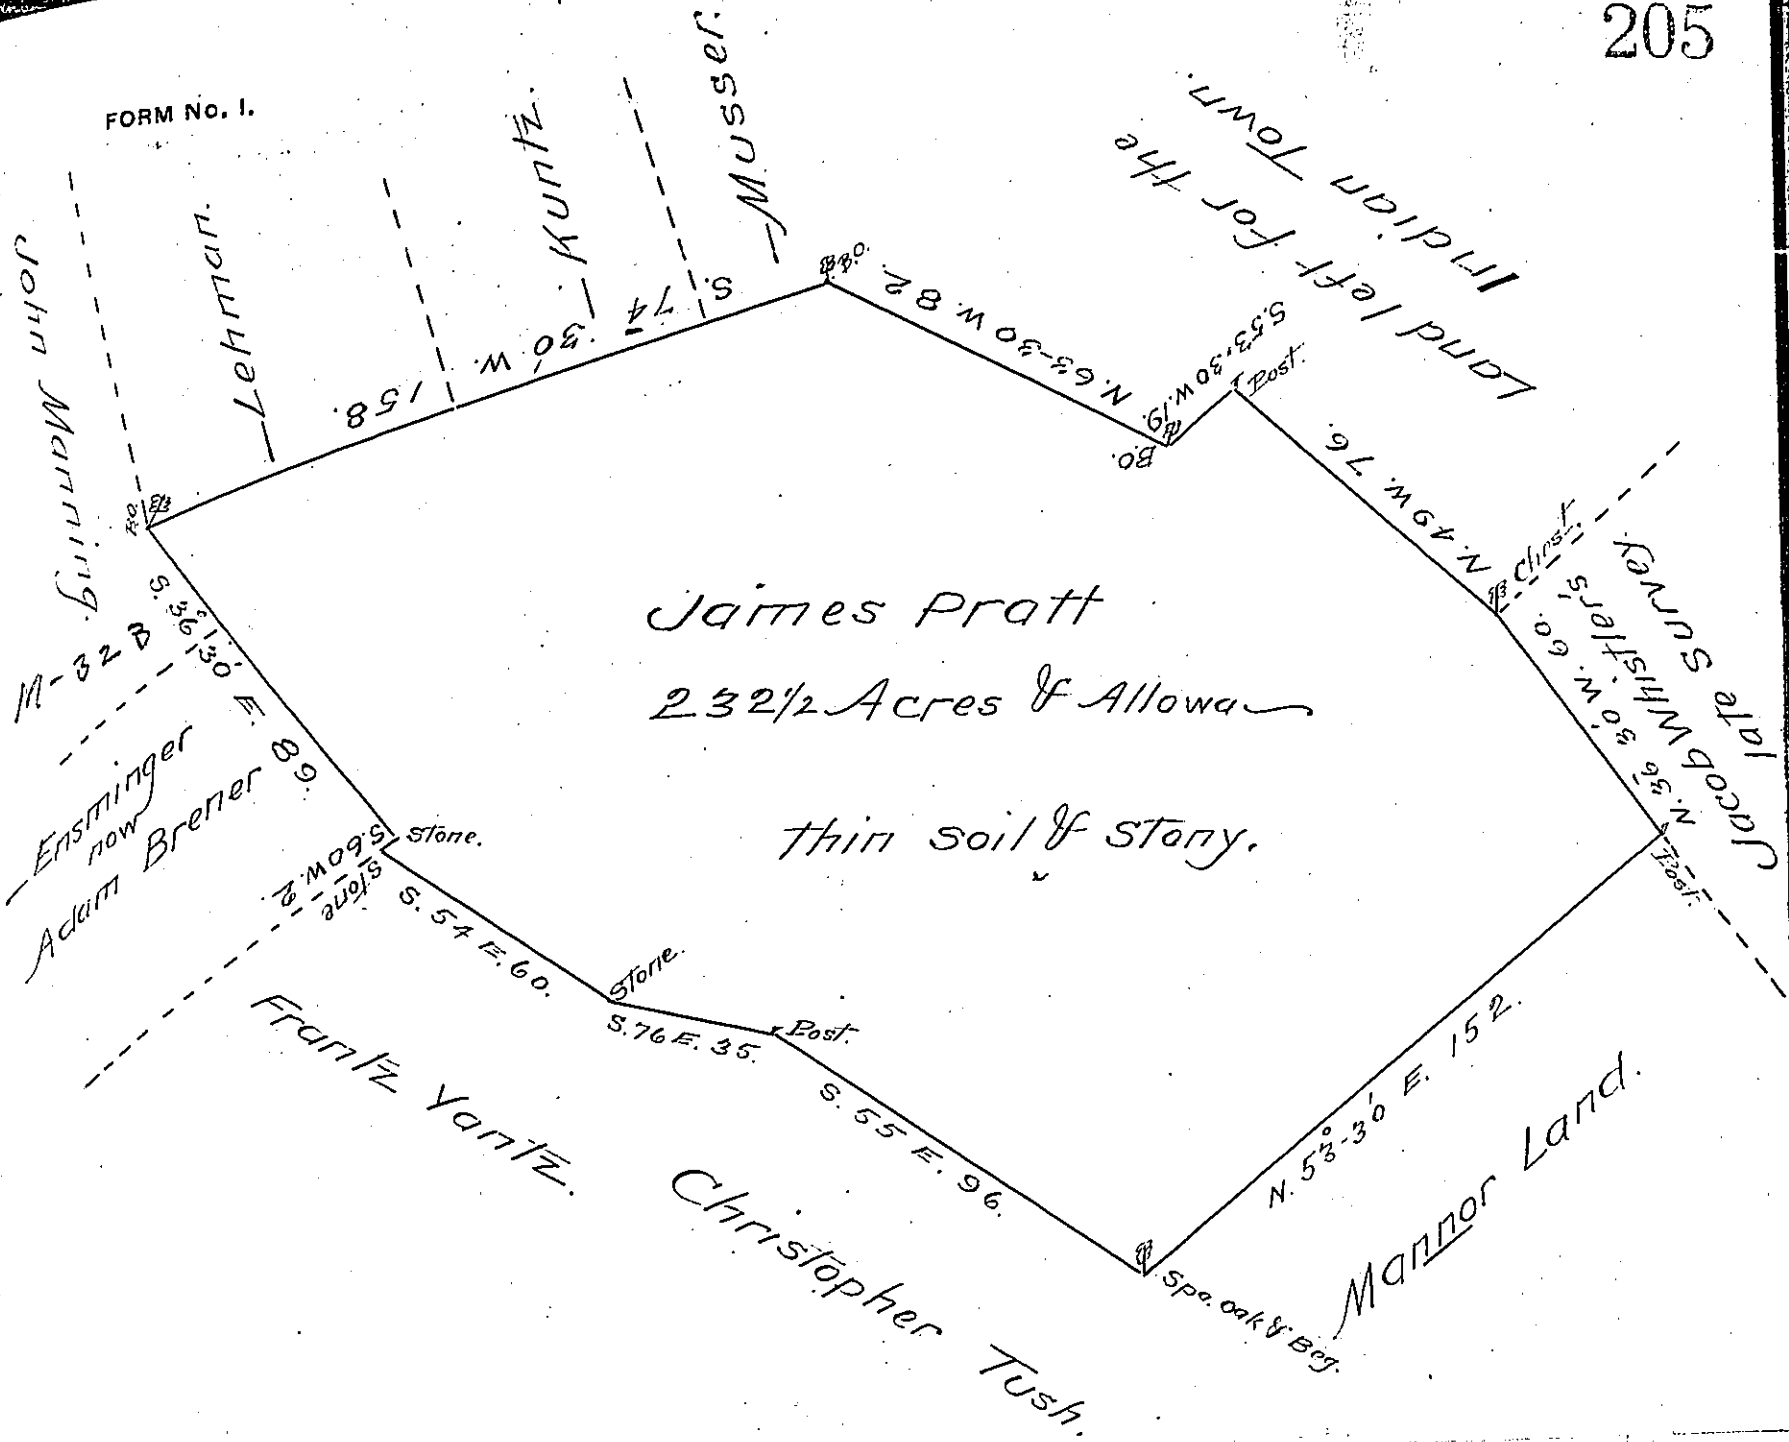

A Draught of a Tract of Land Situate in  
 Mannor Township Lancaster County (part of the  
 Hon<sup>ble</sup> the Proprietaries their Mannor of Canestoga)  
 Containing two hundred & thirty two Acres & an  
 half & the Allowance of Six Acres & Cent for  
 Roads & Highways, Survey'd for James Pratt the  
 2<sup>d</sup>. April 1761 by Orders of the Agents.

J Geo. Stevenson

This is part of the poor Stony Land  
 near the East-ward End of the Turkey-  
 Hill G. S.

IN TESTIMONY that the above is a copy of the original remaining on file in  
 the Department of Internal Affairs of Pennsylvania, made  
 conformably to an Act of Assembly approved the 16th day of  
 February, 1833, I have hereunto set my Hand and caused  
 the Seal of said Department to be affixed at Harrisburg,  
 this third day of April 1906.

*George R. ...*  
 Secretary of Internal Affairs.